

The Merry Widow

An operetta in three acts by Franz Lehár
Libretto by Stephen Plaice and Marcia Bellamy based on the original by Victor Léon and Leo Stein

First performed: Festival 2024



Tristram Kenton

CREATIVE TEAM

Director Cal McCrystal
Designer Gary McCann
Choreographer Carrie-Anne Ingrouille
Lighting Designer Ben Cracknell

CHORUS BREAKDOWN

9 Tenors
9 Basses
9 Mezzos
9 Sopranos
6 Dancers (female)

TECHNICAL PERSONNEL

14 Stage Crew (2 in costume)
3 Automation Crew
6 Stage Managers
6 Lighting Crew
4 Follow Spot Operators
1 AV Operator
16 Wigs, Hair and Make-Up
3 Running Wardrobe
15 Dressers


SPECIAL EFFECTS

Smoke
Haze
Video projection

TRANSPORT

6 High Cube Containers or
6 Megacube Trailers (approximate)



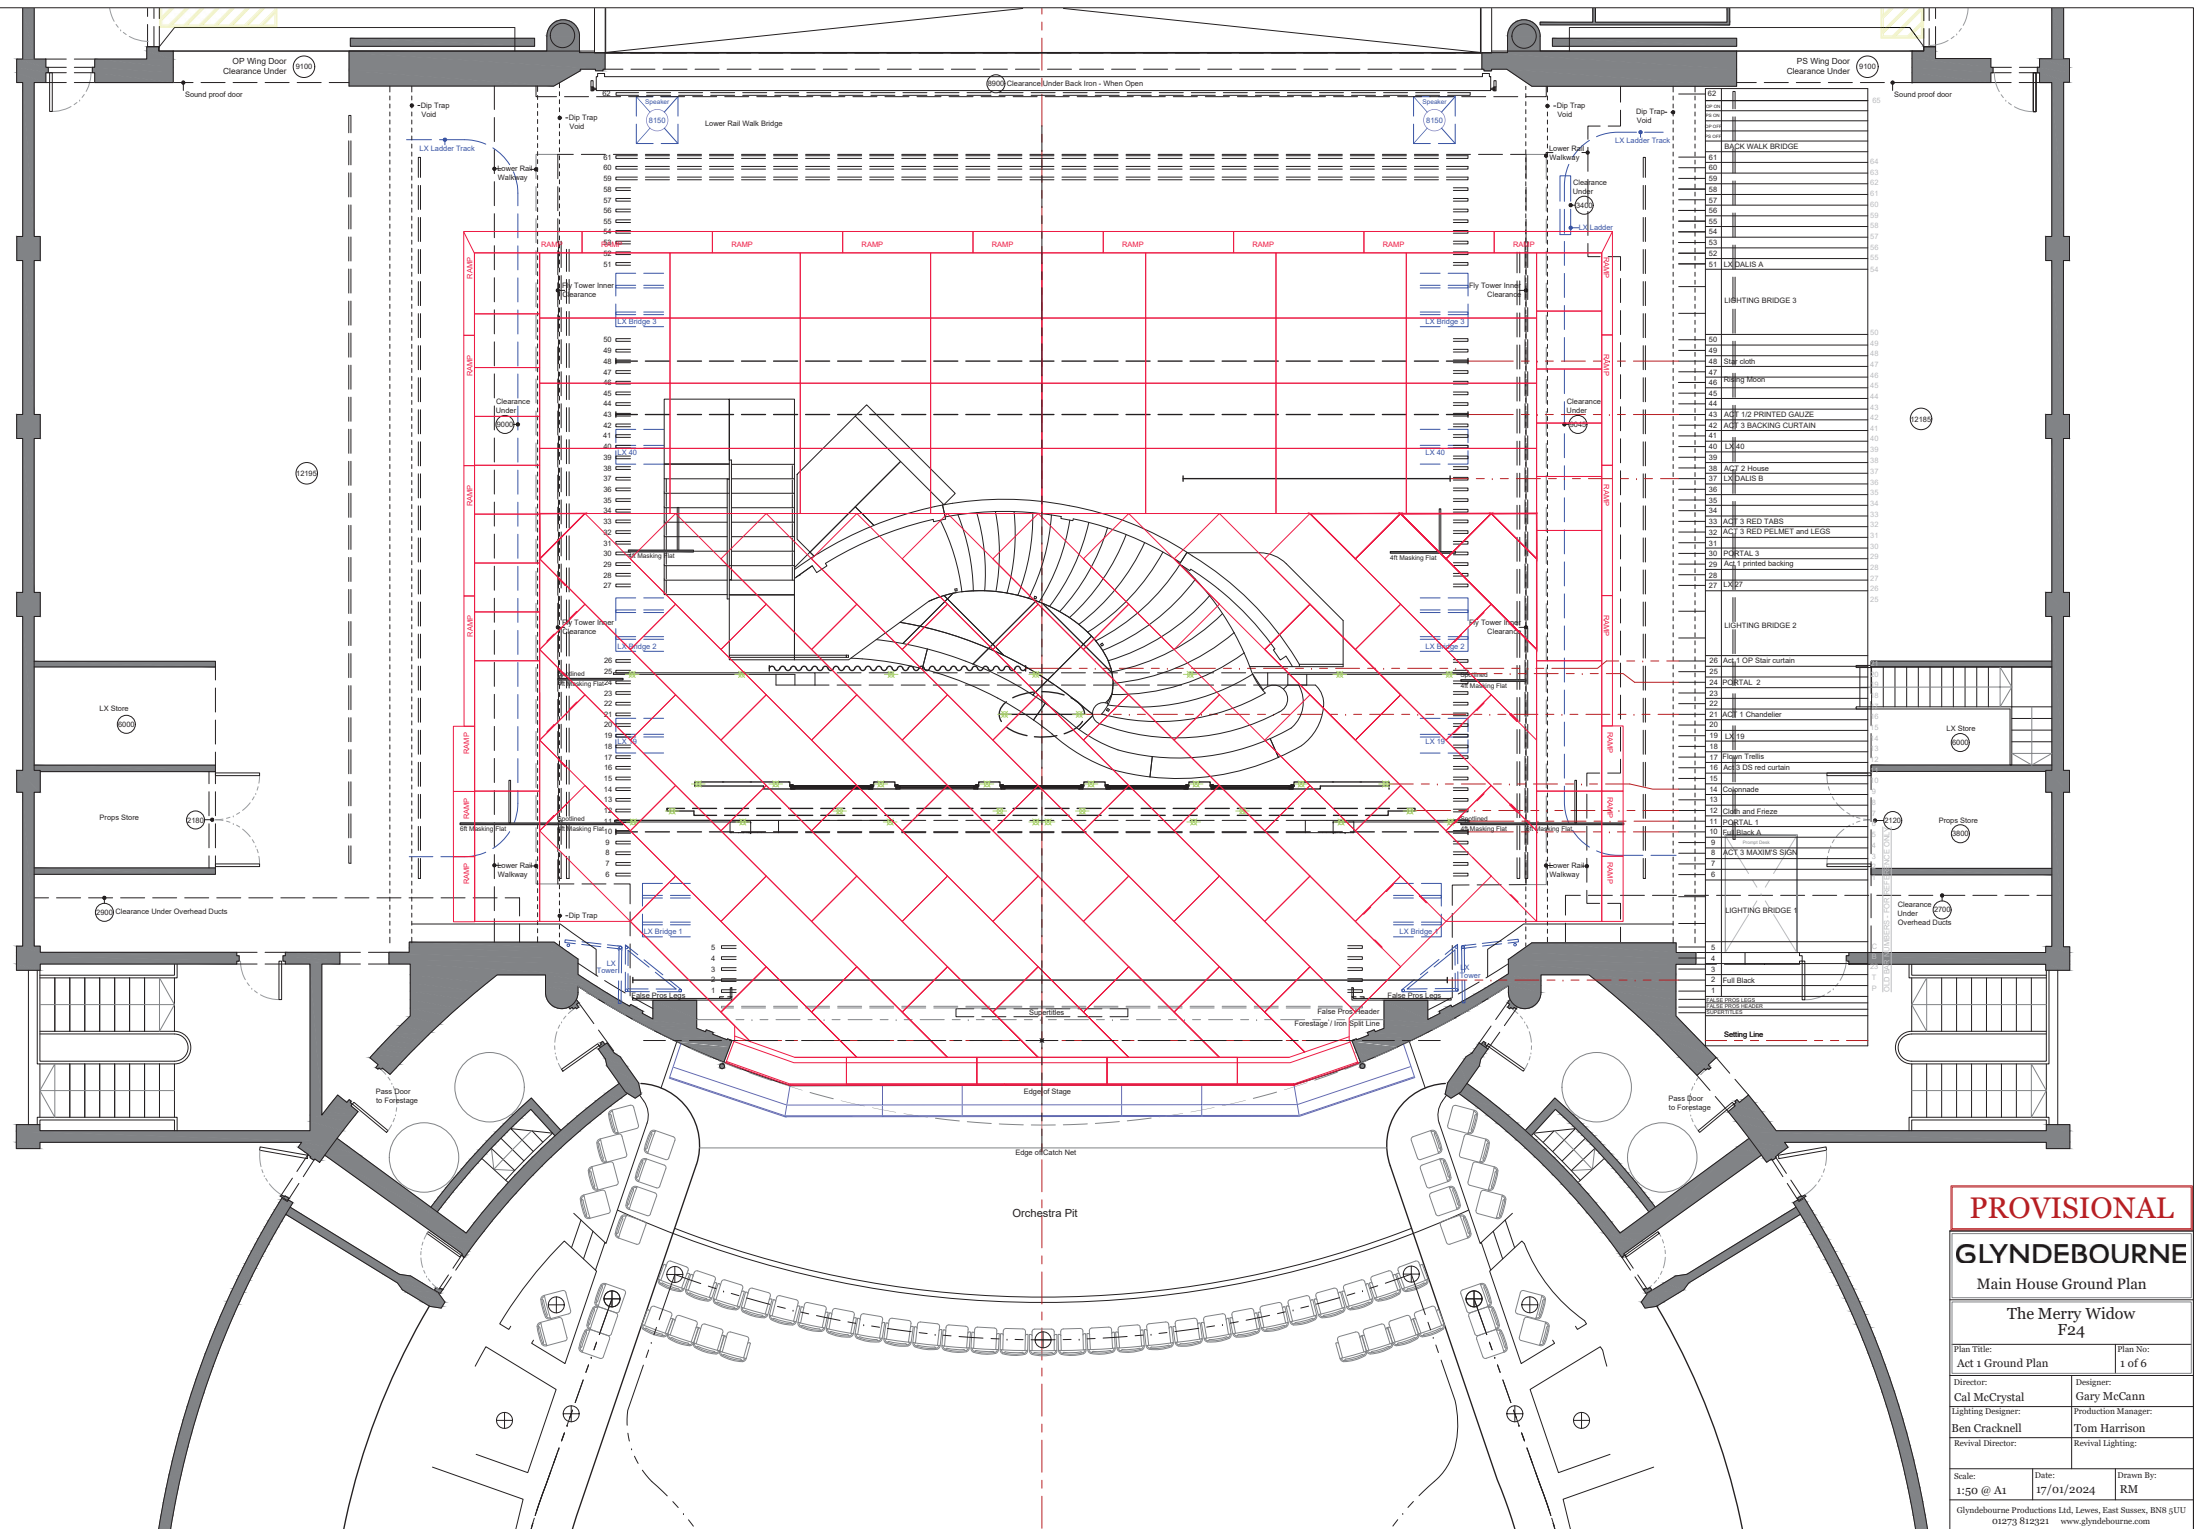

PROVISIONAL

GLYNDEBOURNE

Main House Ground Plan

The Merry Widow

F24

Plan Title:
Act 1 Ground Plan

Plan No:
1 of 6

Director:
Cal McCrystal

Designer:
Gary McCann

Lighting Designer:
Ben Cracknell

Production Manager:
Tom Harrison

Revival Director:


Revival Lighting:

Scale:
1:50 @ A1


Date:
17/01/2024

Drawn By:
RM

Glyndebourne Productions Ltd, Leven, East Sussex, BN8 5JU
01273 812321 www.glyndebourne.com

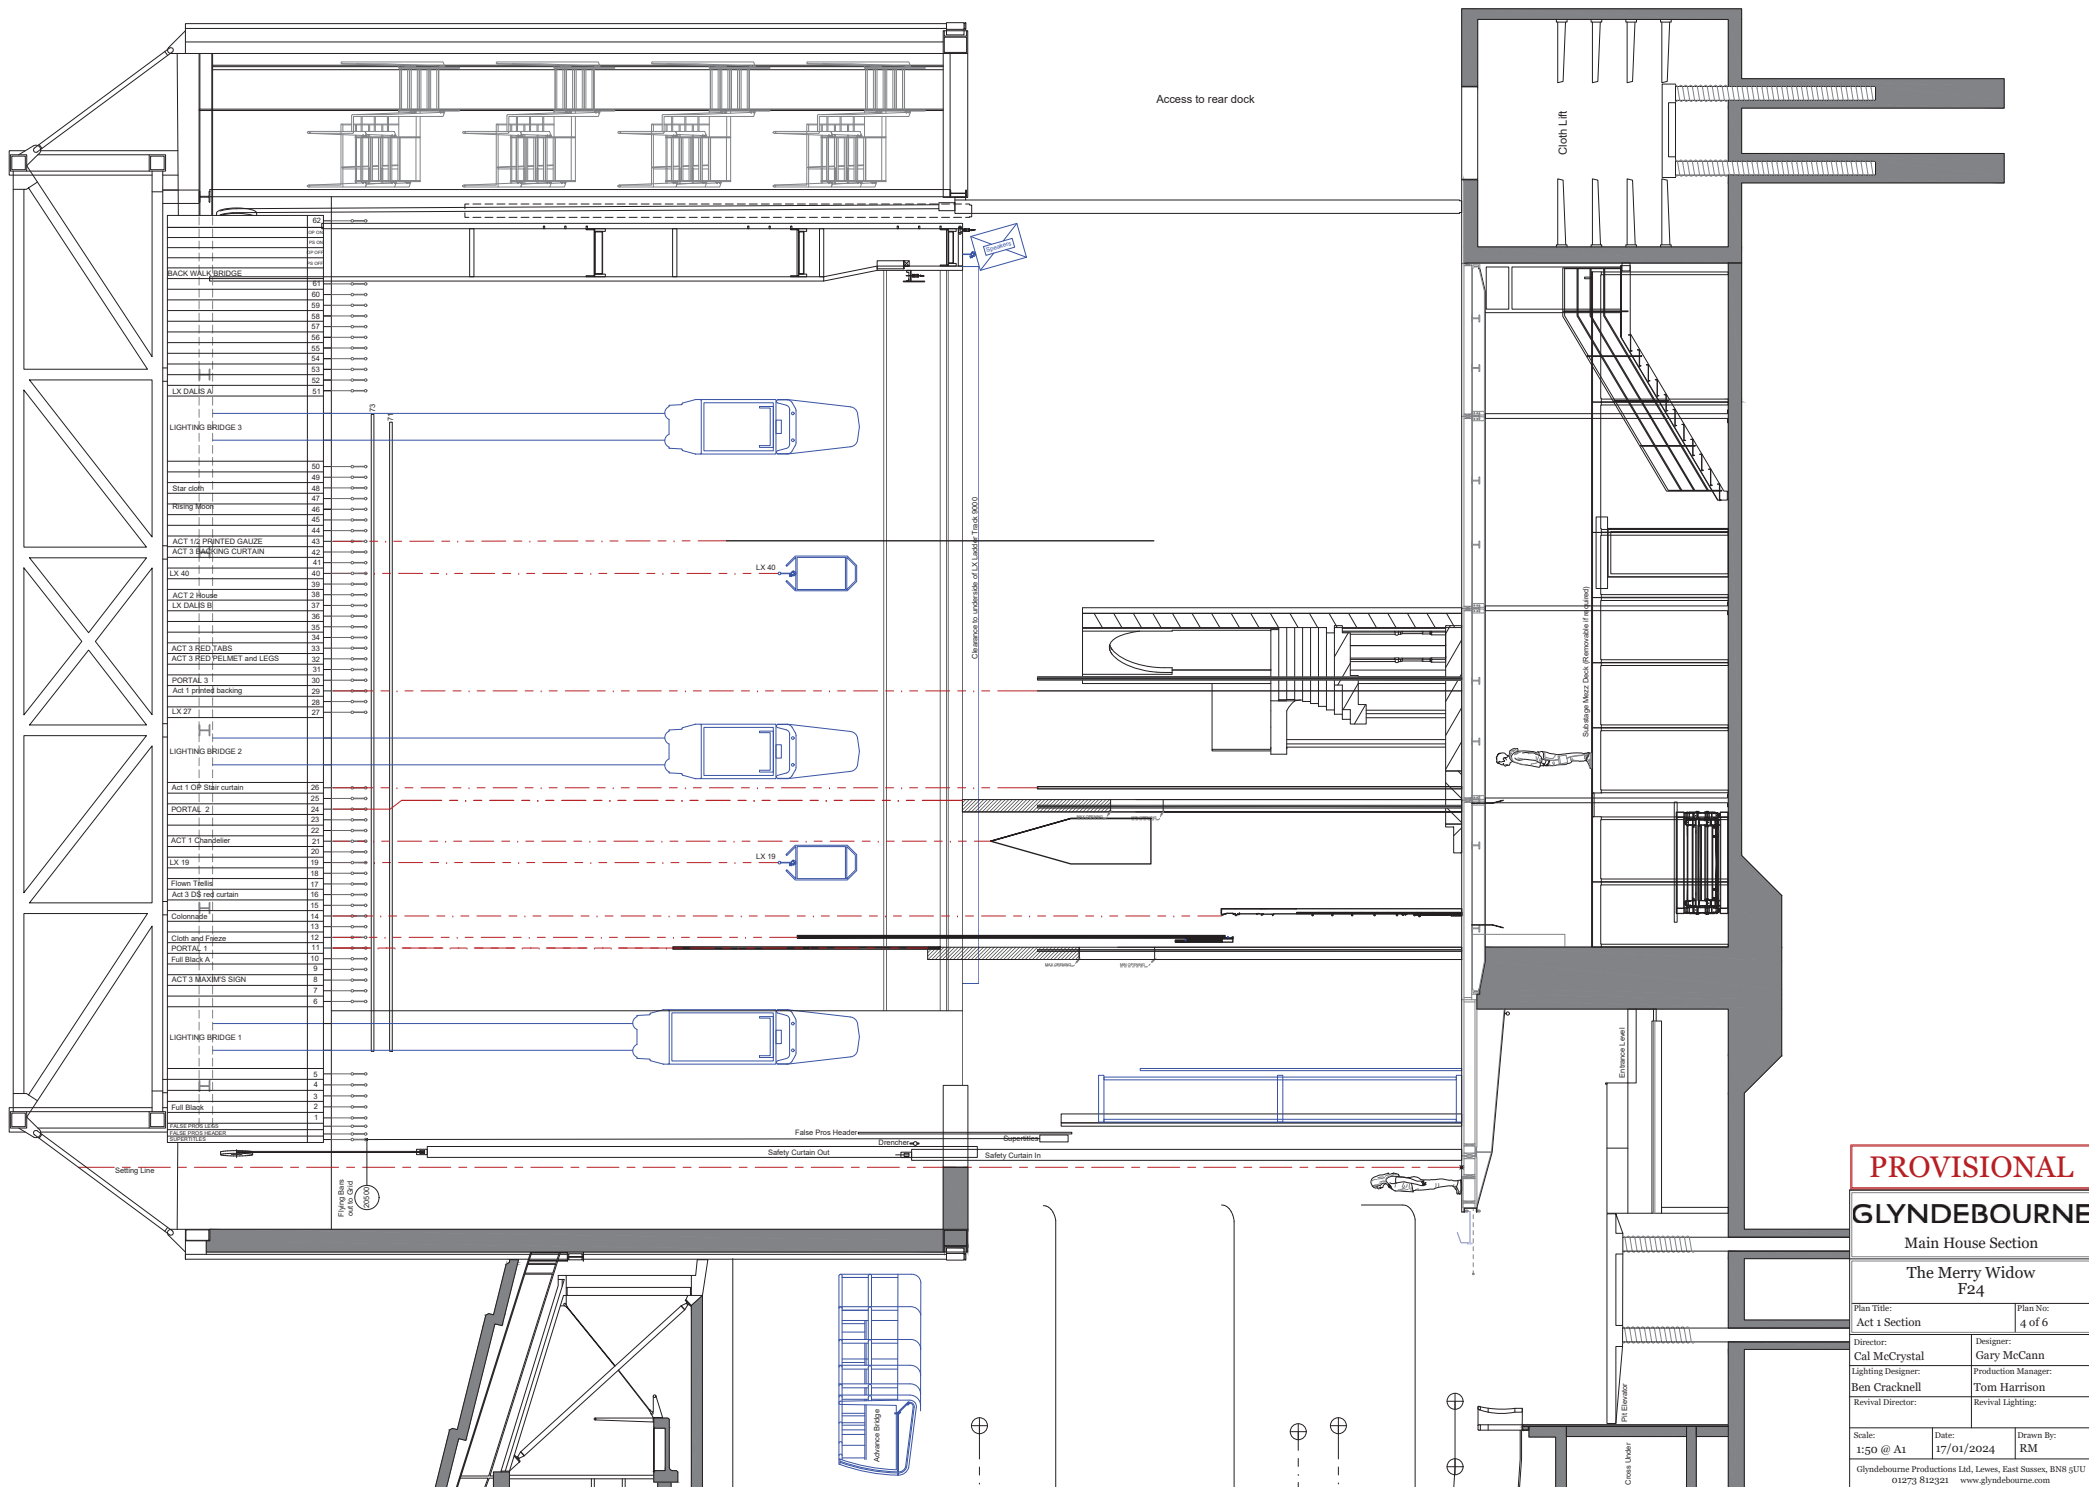

PROVISIONAL		
GLYNDEBOURNE		
Main House Section		
The Merry Widow		
F24		
Plan Title:	Act 1 Section	Plan No: 4 of 6
Director:	Cal McCrystal	Designer: Gary McCann
Lighting Designer:	Ben Cracknell	Production Manager: Tom Harrison
Revival Director:		Revival Lighting:
Scale:	1:50 @ A1	Date: 17/01/2024
Drawn By:	RM	
Glyndebourne Productions Ltd, Leves, East Sussex, BN9 5UW 01273 812321 www.glyndebourne.com		

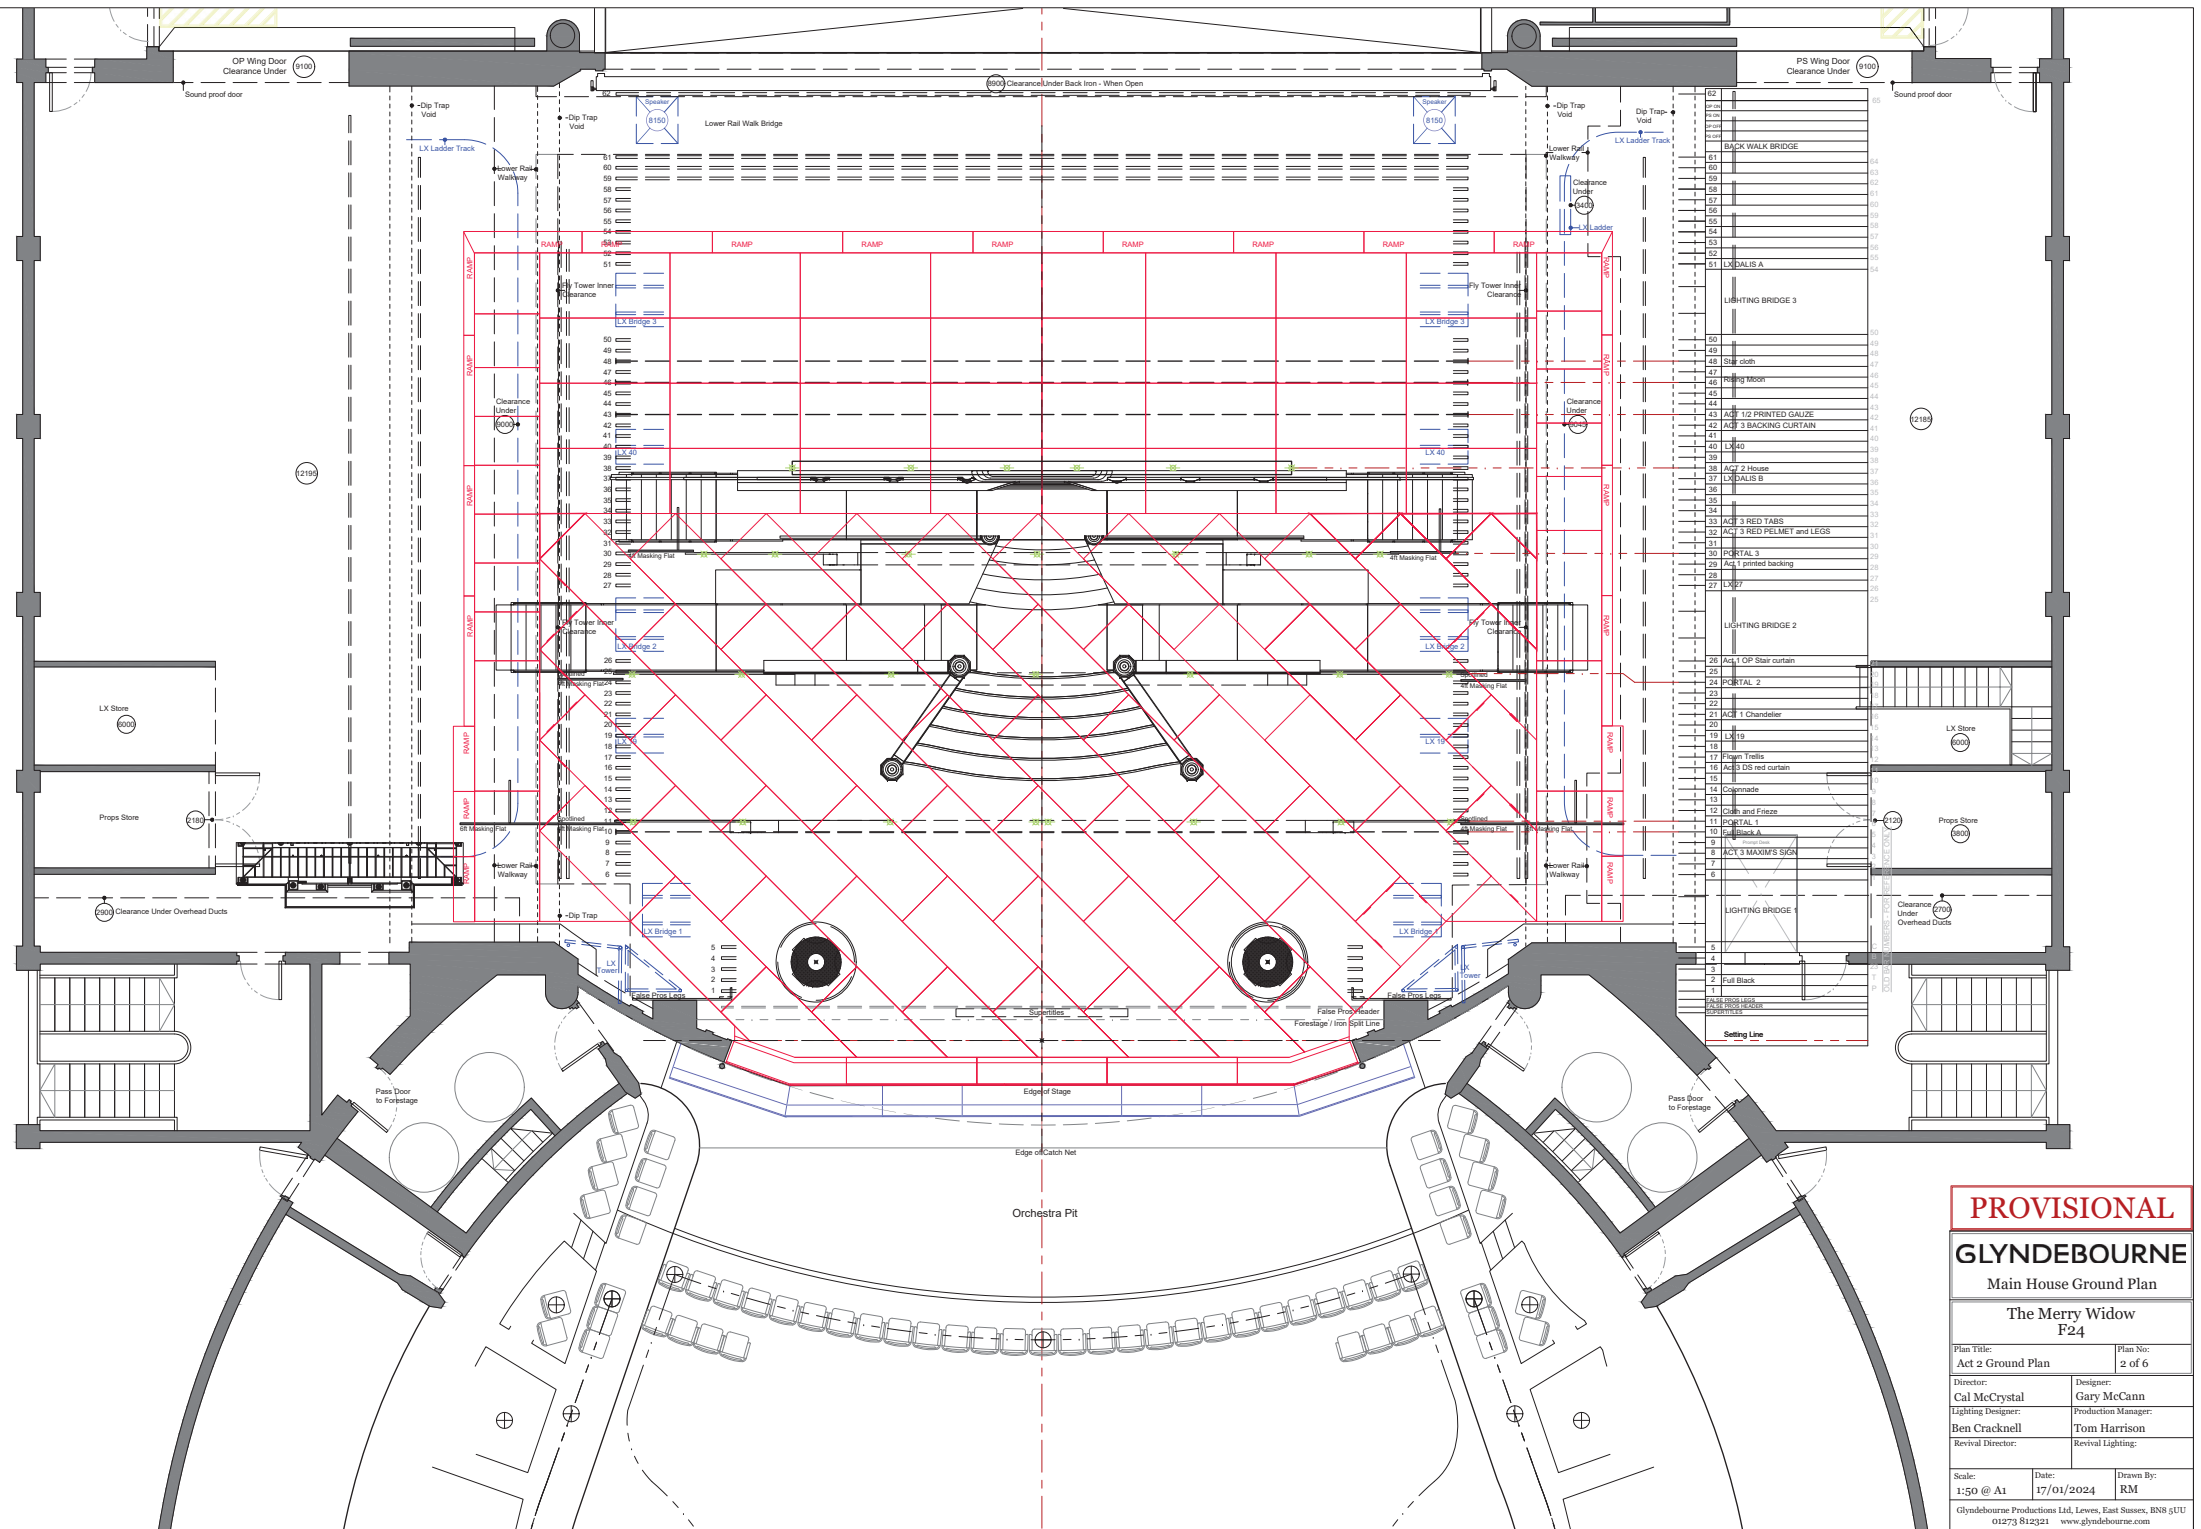

PROVISIONAL

GLYNDEBOURNE

Main House Ground Plan

The Merry Widow

F24


Plan Title: Act 2 Ground Plan		Plan No: 2 of 6
Director: Cal McCrystal	Designer: Gary McCann	
Lighting Designer: Ben Cracknell	Production Manager: Tom Harrison	
Revival Director:	Revival Lighting:	

Scale:
1:50 @ A1

Date:
17/01/2024

Drawn By:
RM

Glyndebourne Productions Ltd, Leven, East Sussex, BN8 5JU
01273 812321 www.glyndebourne.com

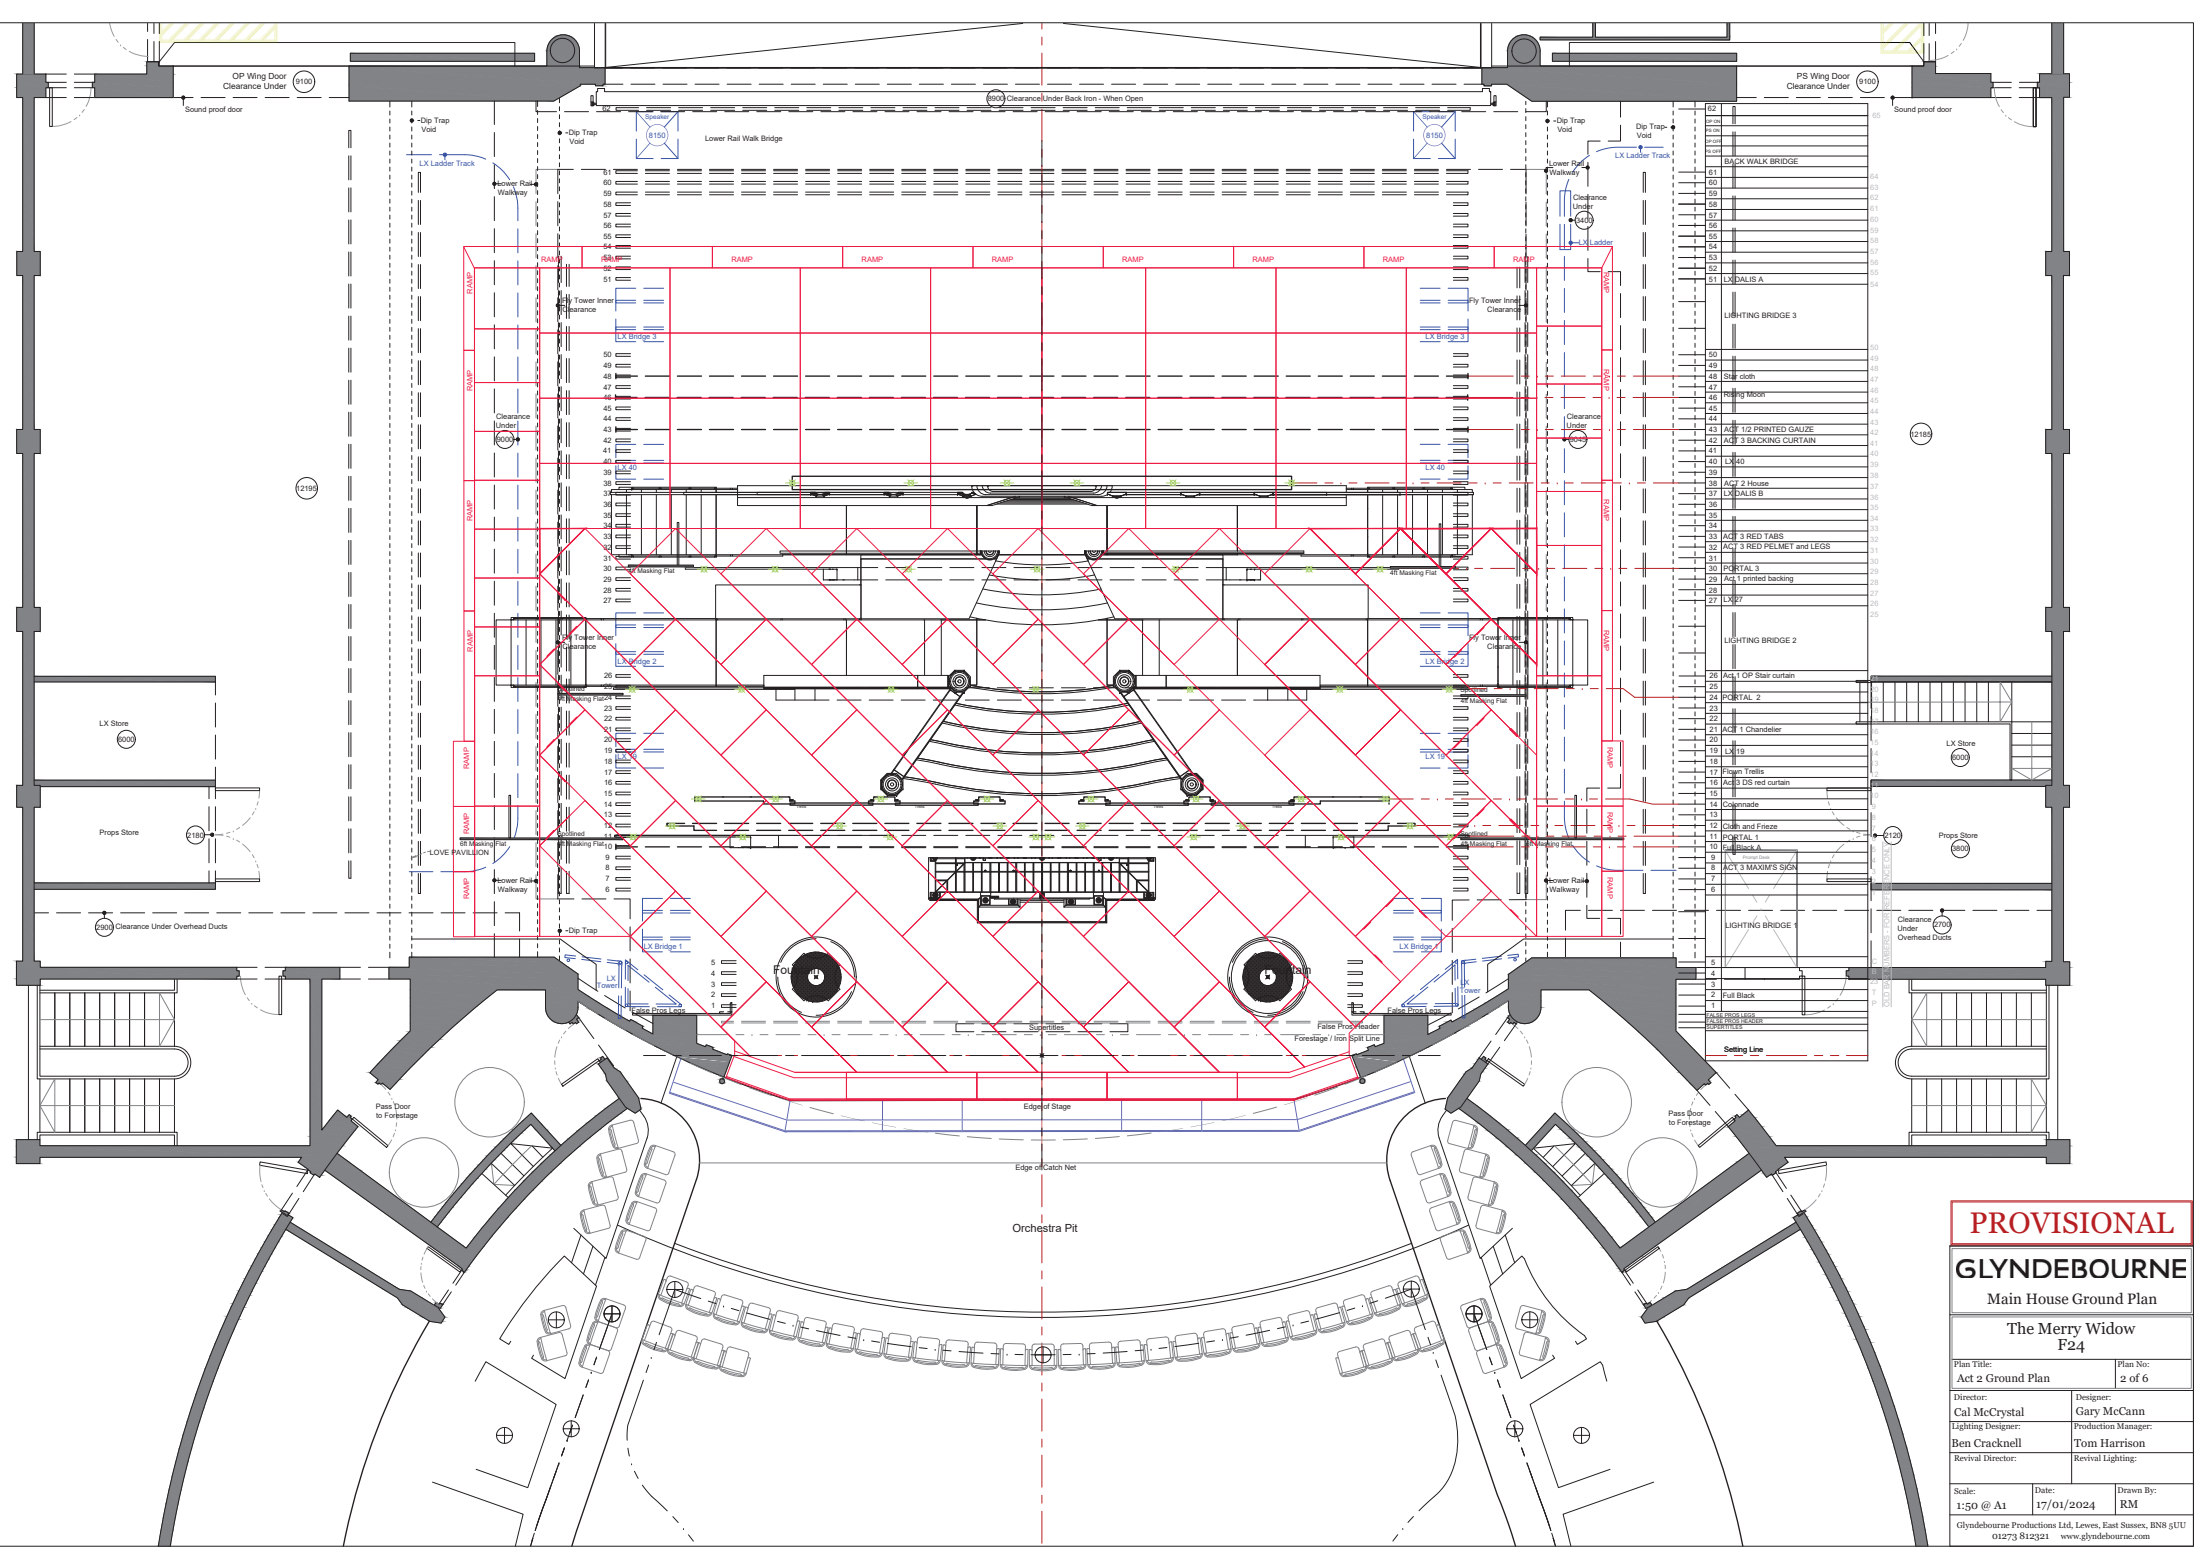

PROVISIONAL

GLYNDEBOURNE

Main House Ground Plan

The Merry Widow

F24

Plan Title:
Act 2 Ground Plan

Plan No:
2 of 6

Director:
Cal McCrystal

Designer:
Gary McCann

Lighting Designer:
Ben Cracknell

Production Manager:
Tom Harrison

Revival Director:


Revival Lighting:


Scale:
1:50 @ A1

Date:
17/01/2024

Drawn By:
RM

Glyndebourne Productions Ltd, Leven, East Sussex, BN8 5JU
01273 812321 www.glyndebourne.com

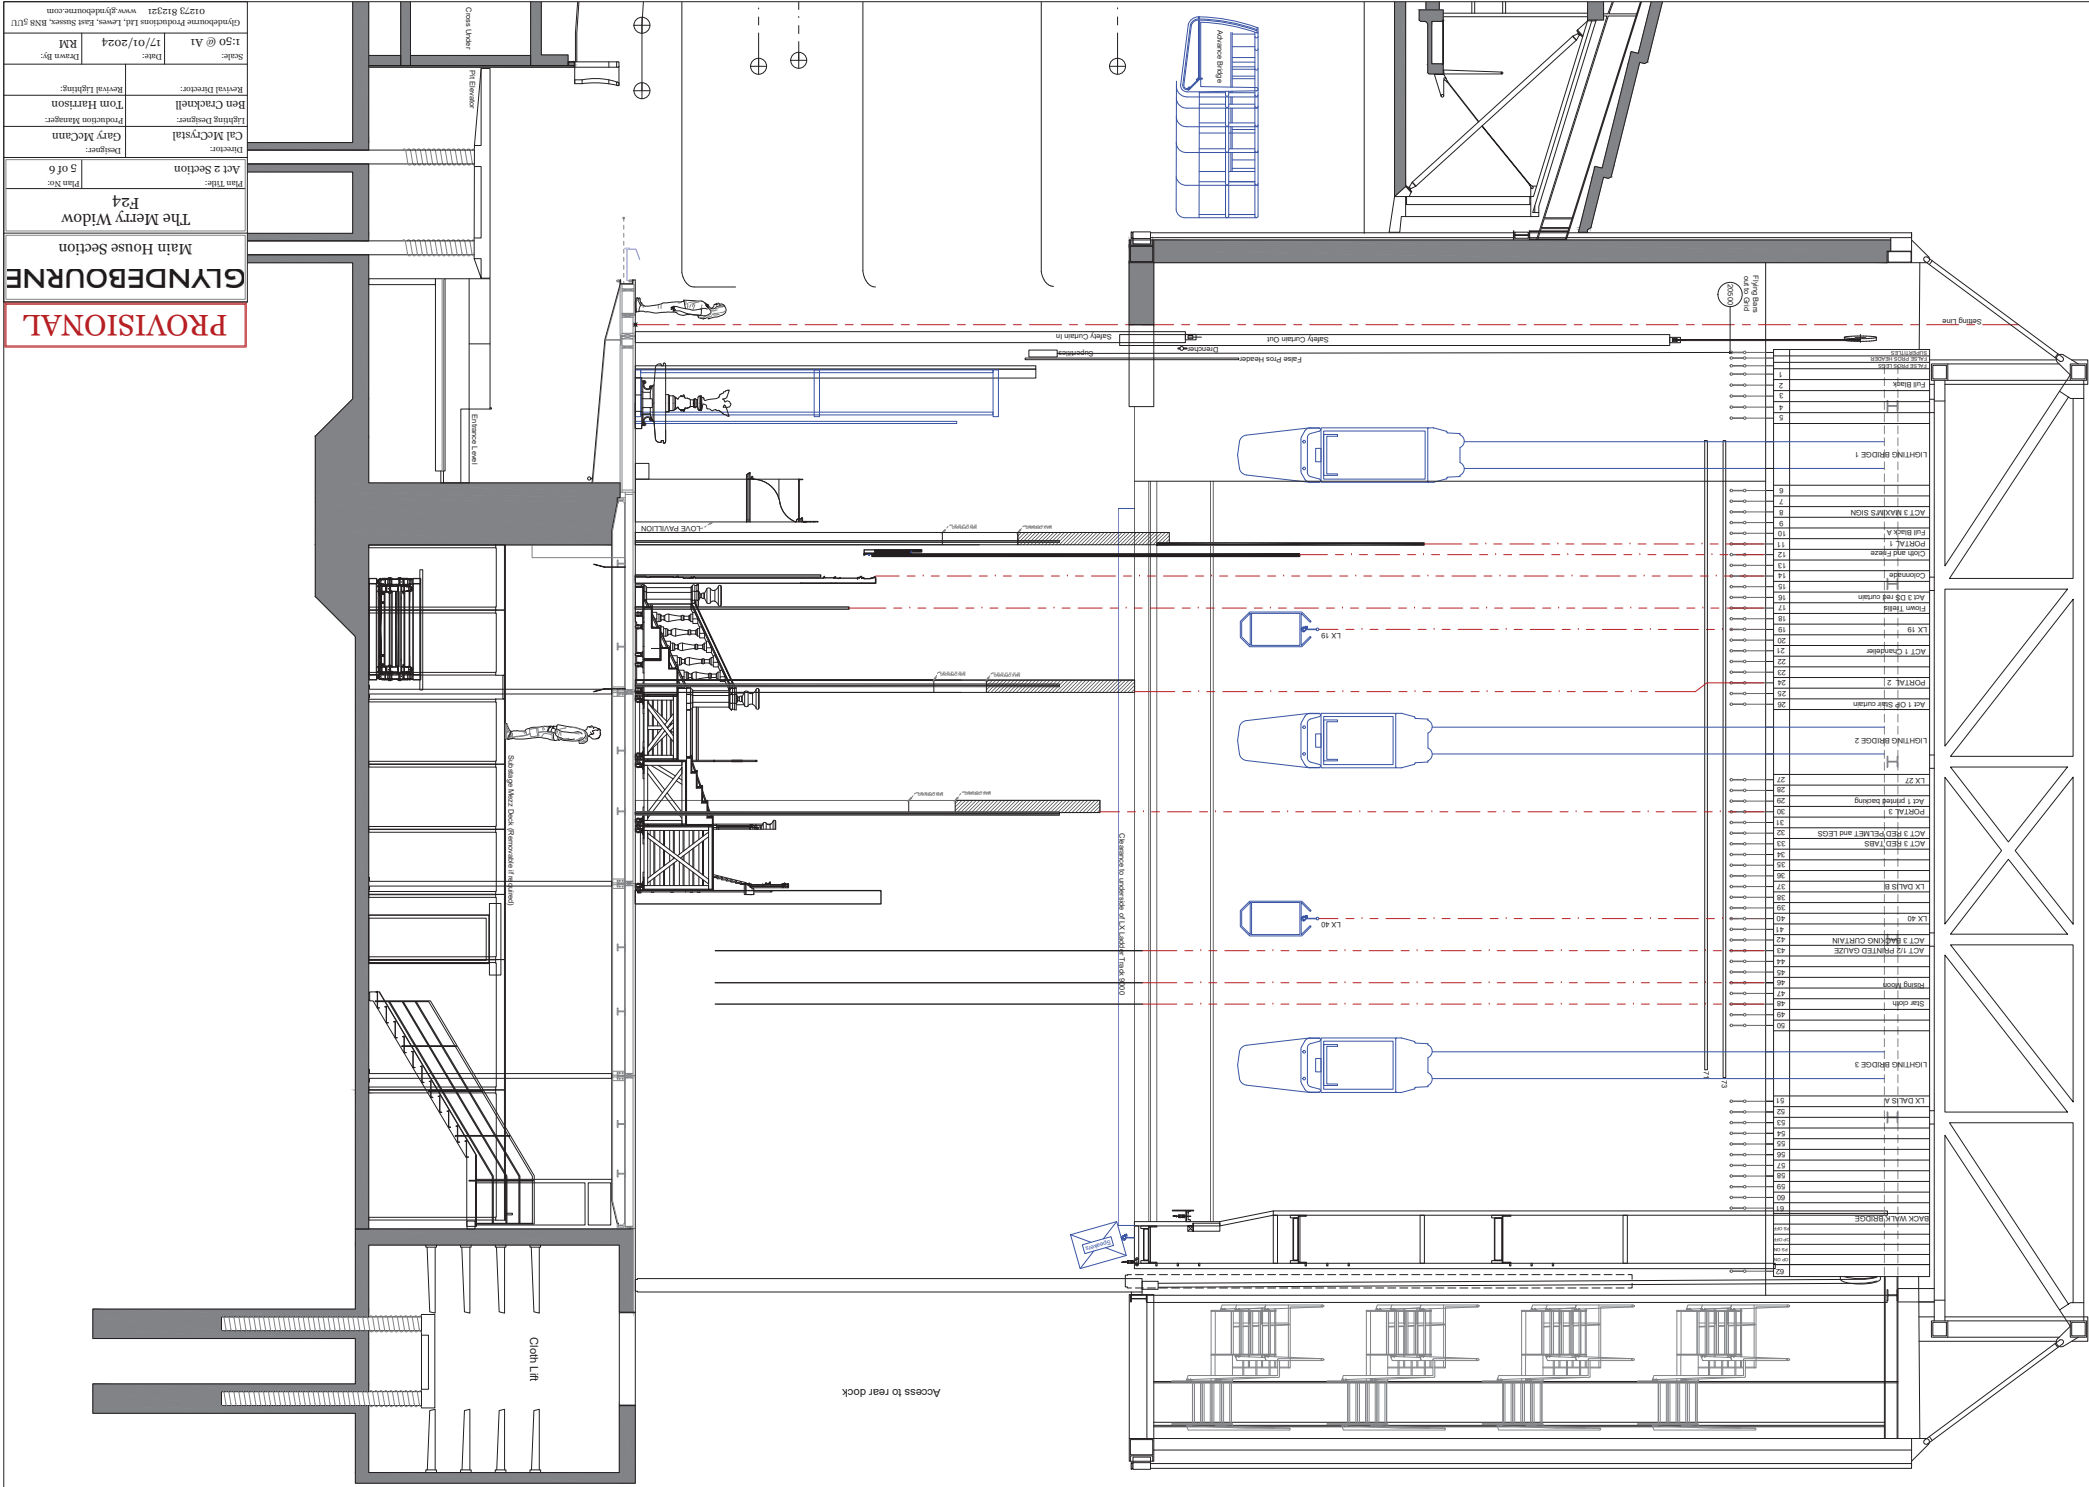

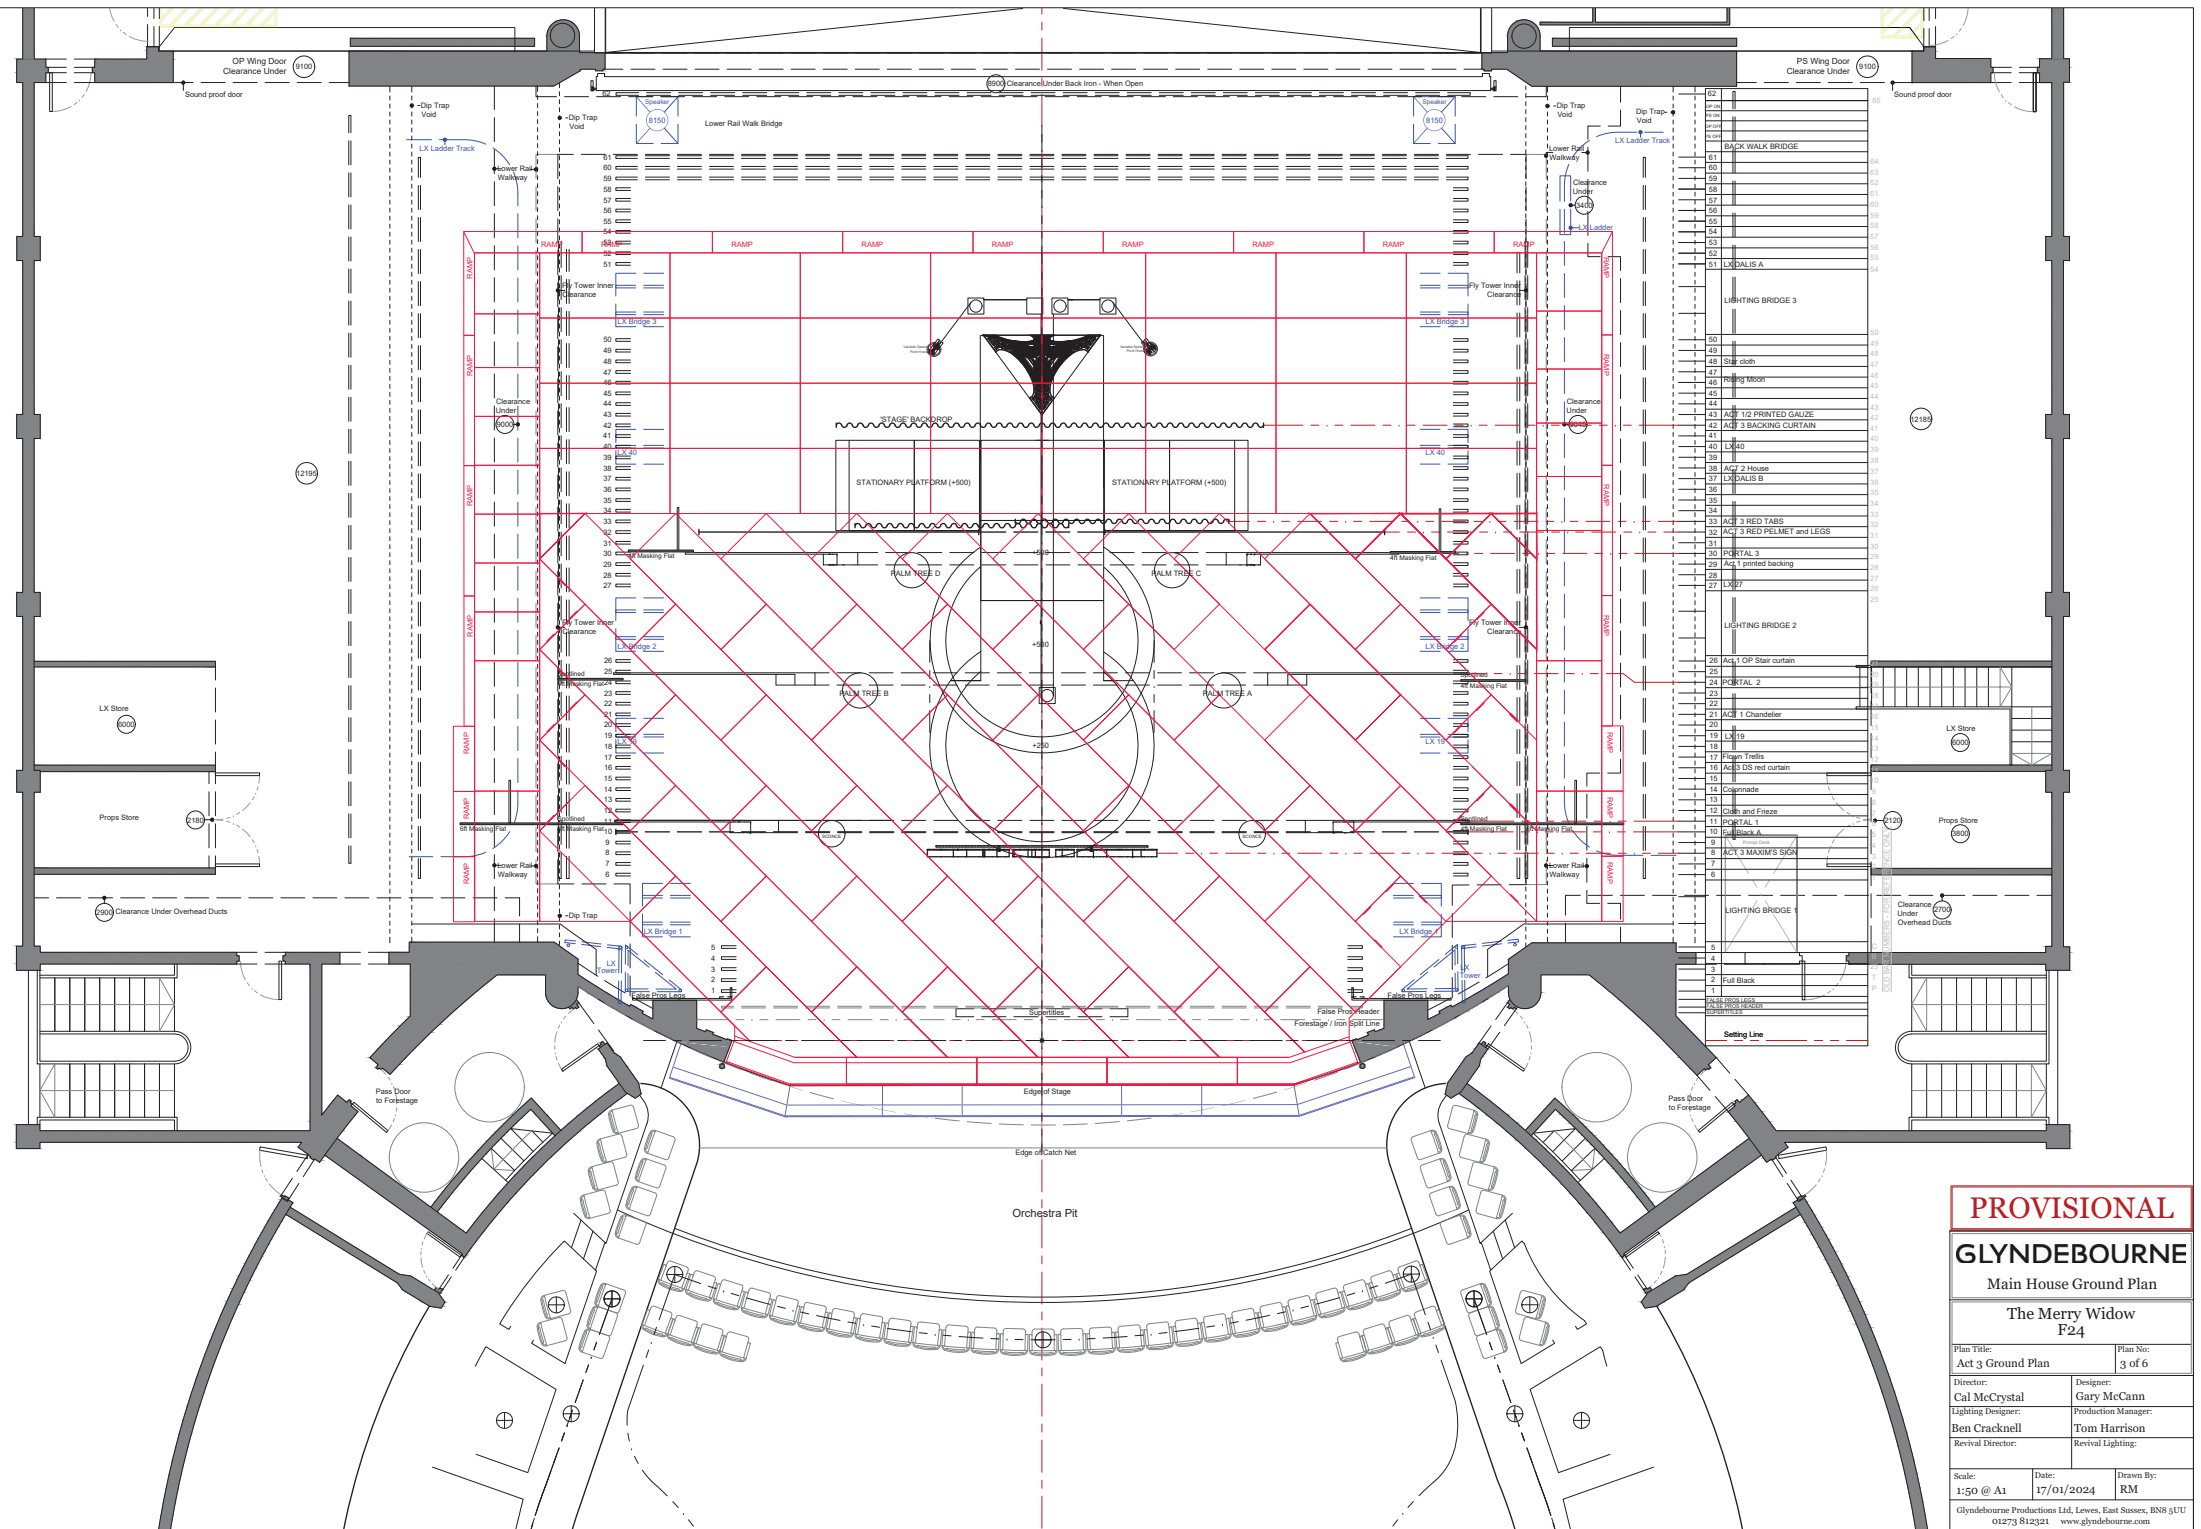

PROVISIONAL

GLYNDEBOURNE

Main House Ground Plan

The Merry Widow

F24

Plan Title:
Act 3 Ground Plan

Plan No:
3 of 6

Director:
Cal McCrystal

Designer:
Gary McCann

Lighting Designer:
Ben Cracknell

Production Manager:
Tom Harrison

Revival Director:


Revival Lighting:

Scale:
1:50 @ A1

Date:
17/01/2024

Drawn By:
RM

Glyndebourne Productions Ltd, Levens, East Sussex, BN8 5JU
01273 812321 www.glyndebourne.com

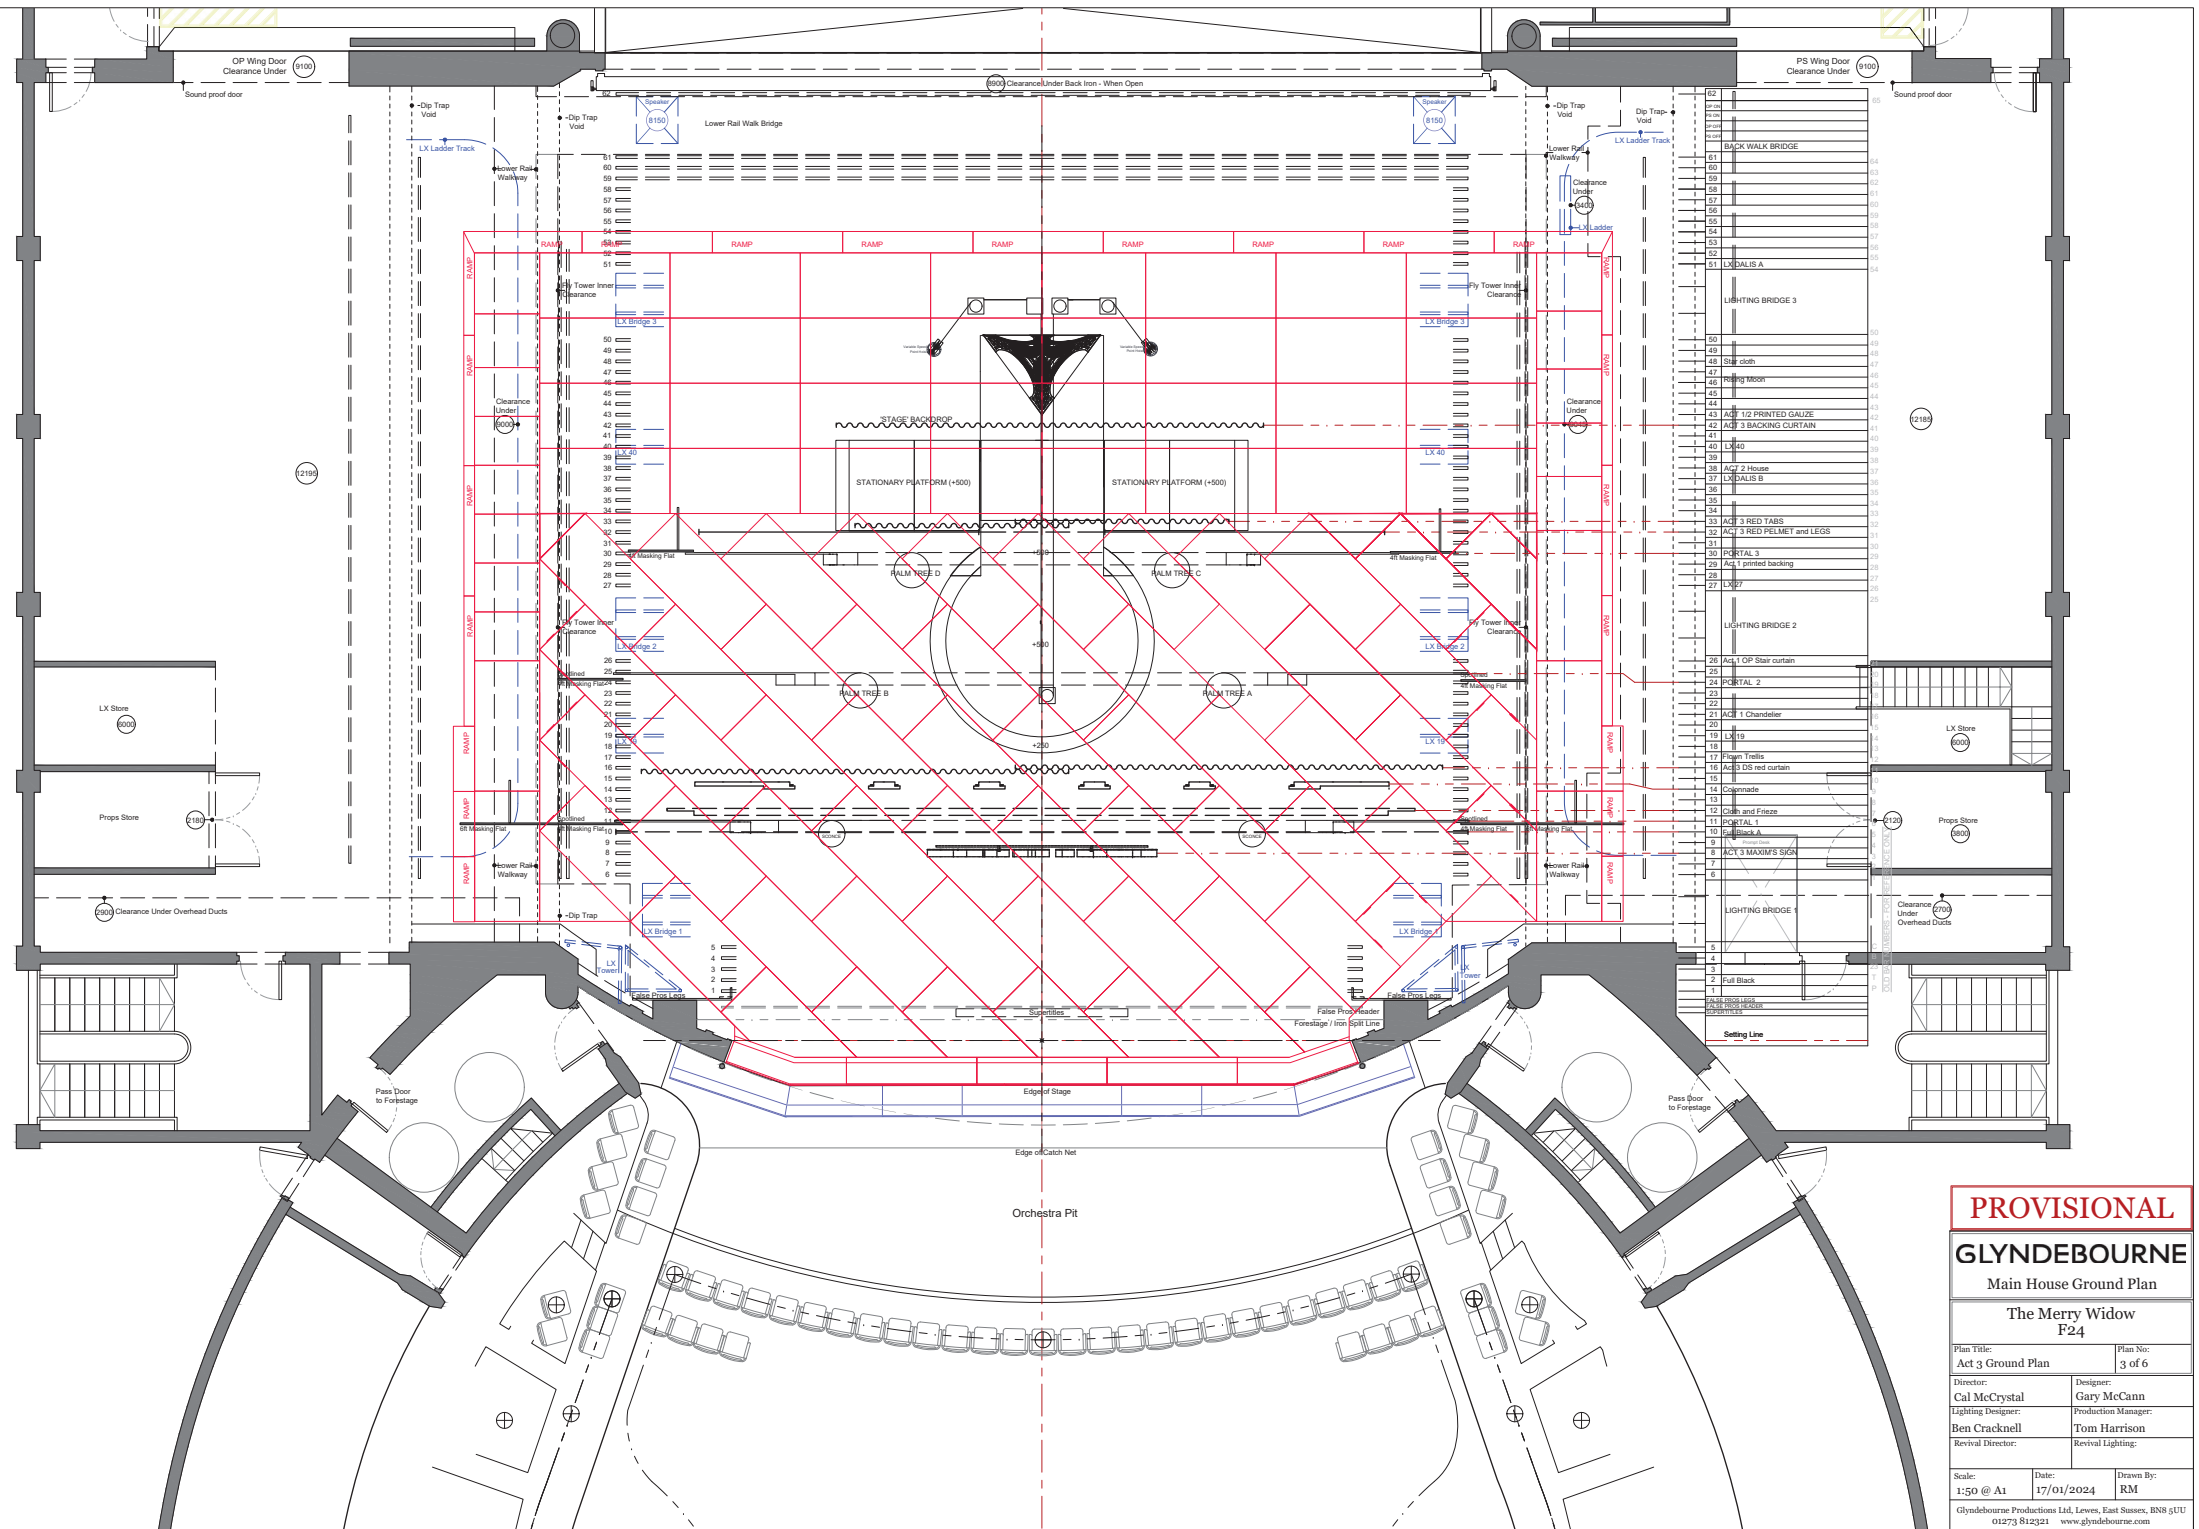

PROVISIONAL

GLYNDEBOURNE

Main House Ground Plan

The Merry Widow

F24

Plan Title:
Act 3 Ground Plan

Plan No:
3 of 6

Director:
Cal McCrystal

Designer:
Gary McCann

Lighting Designer:
Ben Cracknell

Production Manager:
Tom Harrison

Revival Director:


Revival Lighting:

Scale:
1:50 @ A1

Date:
17/01/2024

Drawn By:
RM

Glyndebourne Productions Ltd, Levens, East Sussex, BN8 5JU
01273 812321 www.glyndebourne.com

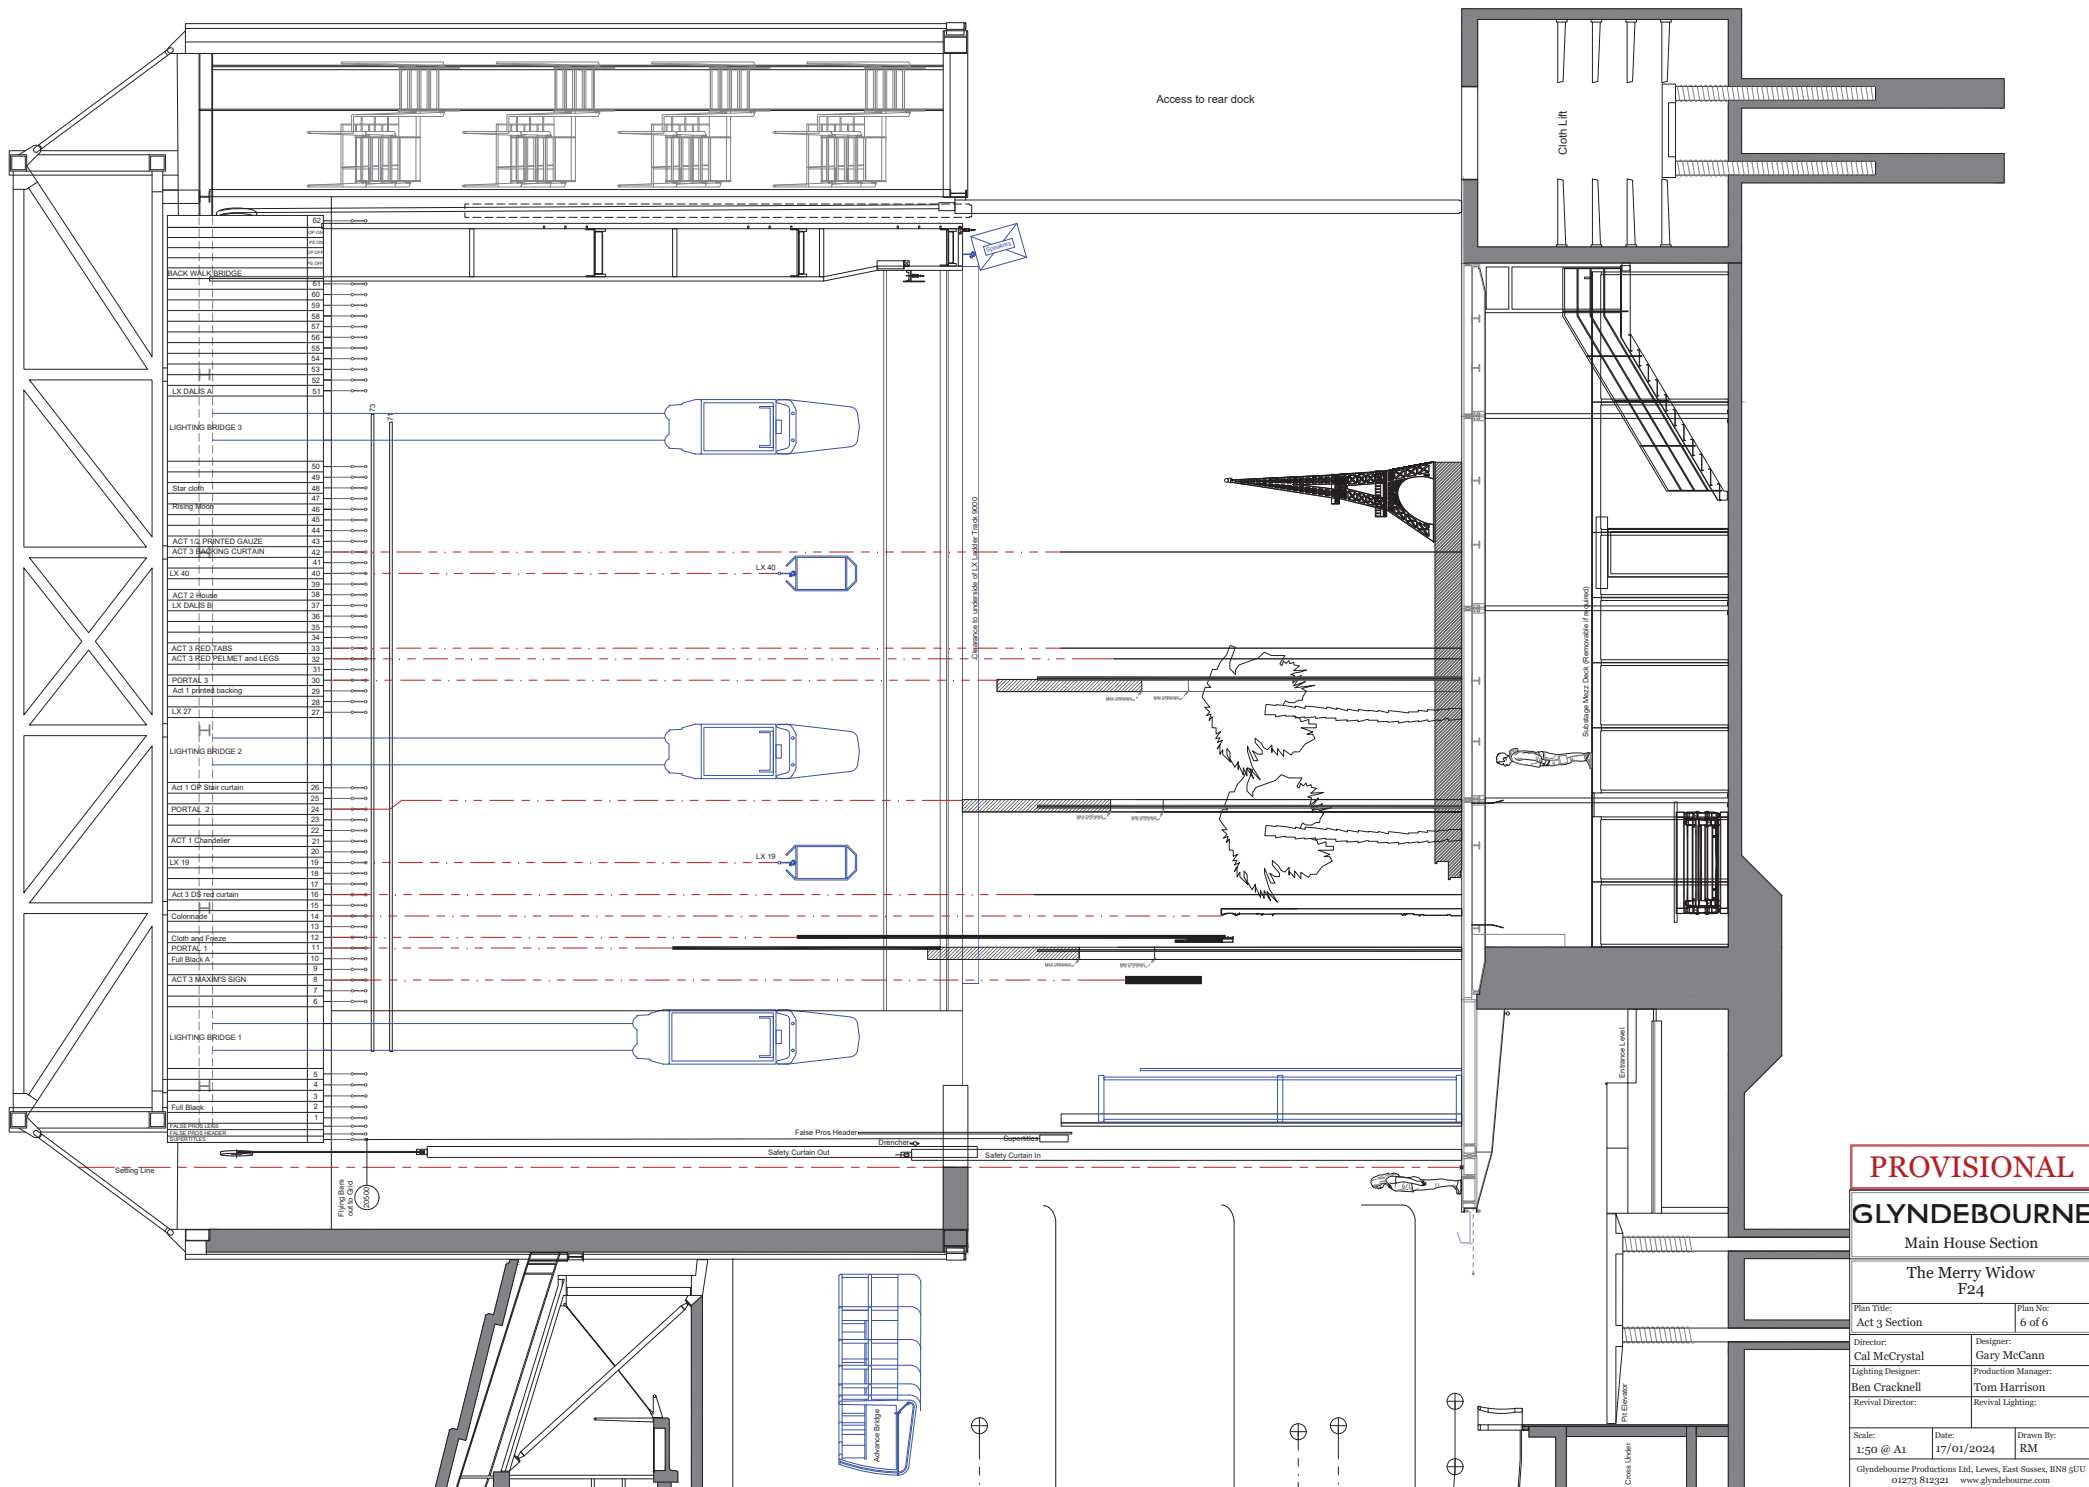

PROVISIONAL

GLYNDEBOURNE

Main House Section

The Merry Widow

F24

Plan Title:	Act 3 Section	Plan No:	6 of 6
Director:	Cal McCrystal	Designer:	Gary McCann
Lighting Designer:	Ben Cracknell	Production Manager:	Tom Harrison
Revival Director:		Revival Lighting:	

Scale:	1:50 @ A1	Date:	17/01/2024	Drawn By:	RM
--------	-----------	-------	------------	-----------	----

Glyndebourne Productions Ltd, Lewes, East Sussex, BN8 5UJ
01273 812321 www.glyndebourne.com