

PARSIFAL

A *Bühnenweihfestspiel* (festival play for the consecration of a stage) in three acts by Richard Wagner

Libretto by the composer

Original Production 2025



Richard Hubert Smith

CREATIVE TEAM

Director: Jetske Mijnsen

Set Designer: Ben Baur

Costume Designer: Gideon Davey

Choreographer: Dustin Klein

Lighting Designer: Fabrice Kebour

Dramaturg: Marius Bolten

CHORUS BREAKDOWN

14 Sopranos

12 Mezzos

22 Tenors

19 Basses

7 Actors (3 female, 4 male)

TECHNICAL PERSONNEL

8 Stage Crew

3 Automation Crew

5 Stage Managers

5 Lighting Crew (4 on stage, 1 board op)

No follow spots

3-4 Sound and Video Operators

13 Wigs, Hair and Make-Up

2 Running Wardrobe

13 Dressers

SPECIAL EFFECTS

Snow

Candles

Motorised tracking curtains

Projection

Sound effects & reinforcement


TRANSPORT

4 High Cube Containers or

4 Megacube Trailers



Sam Stephenson

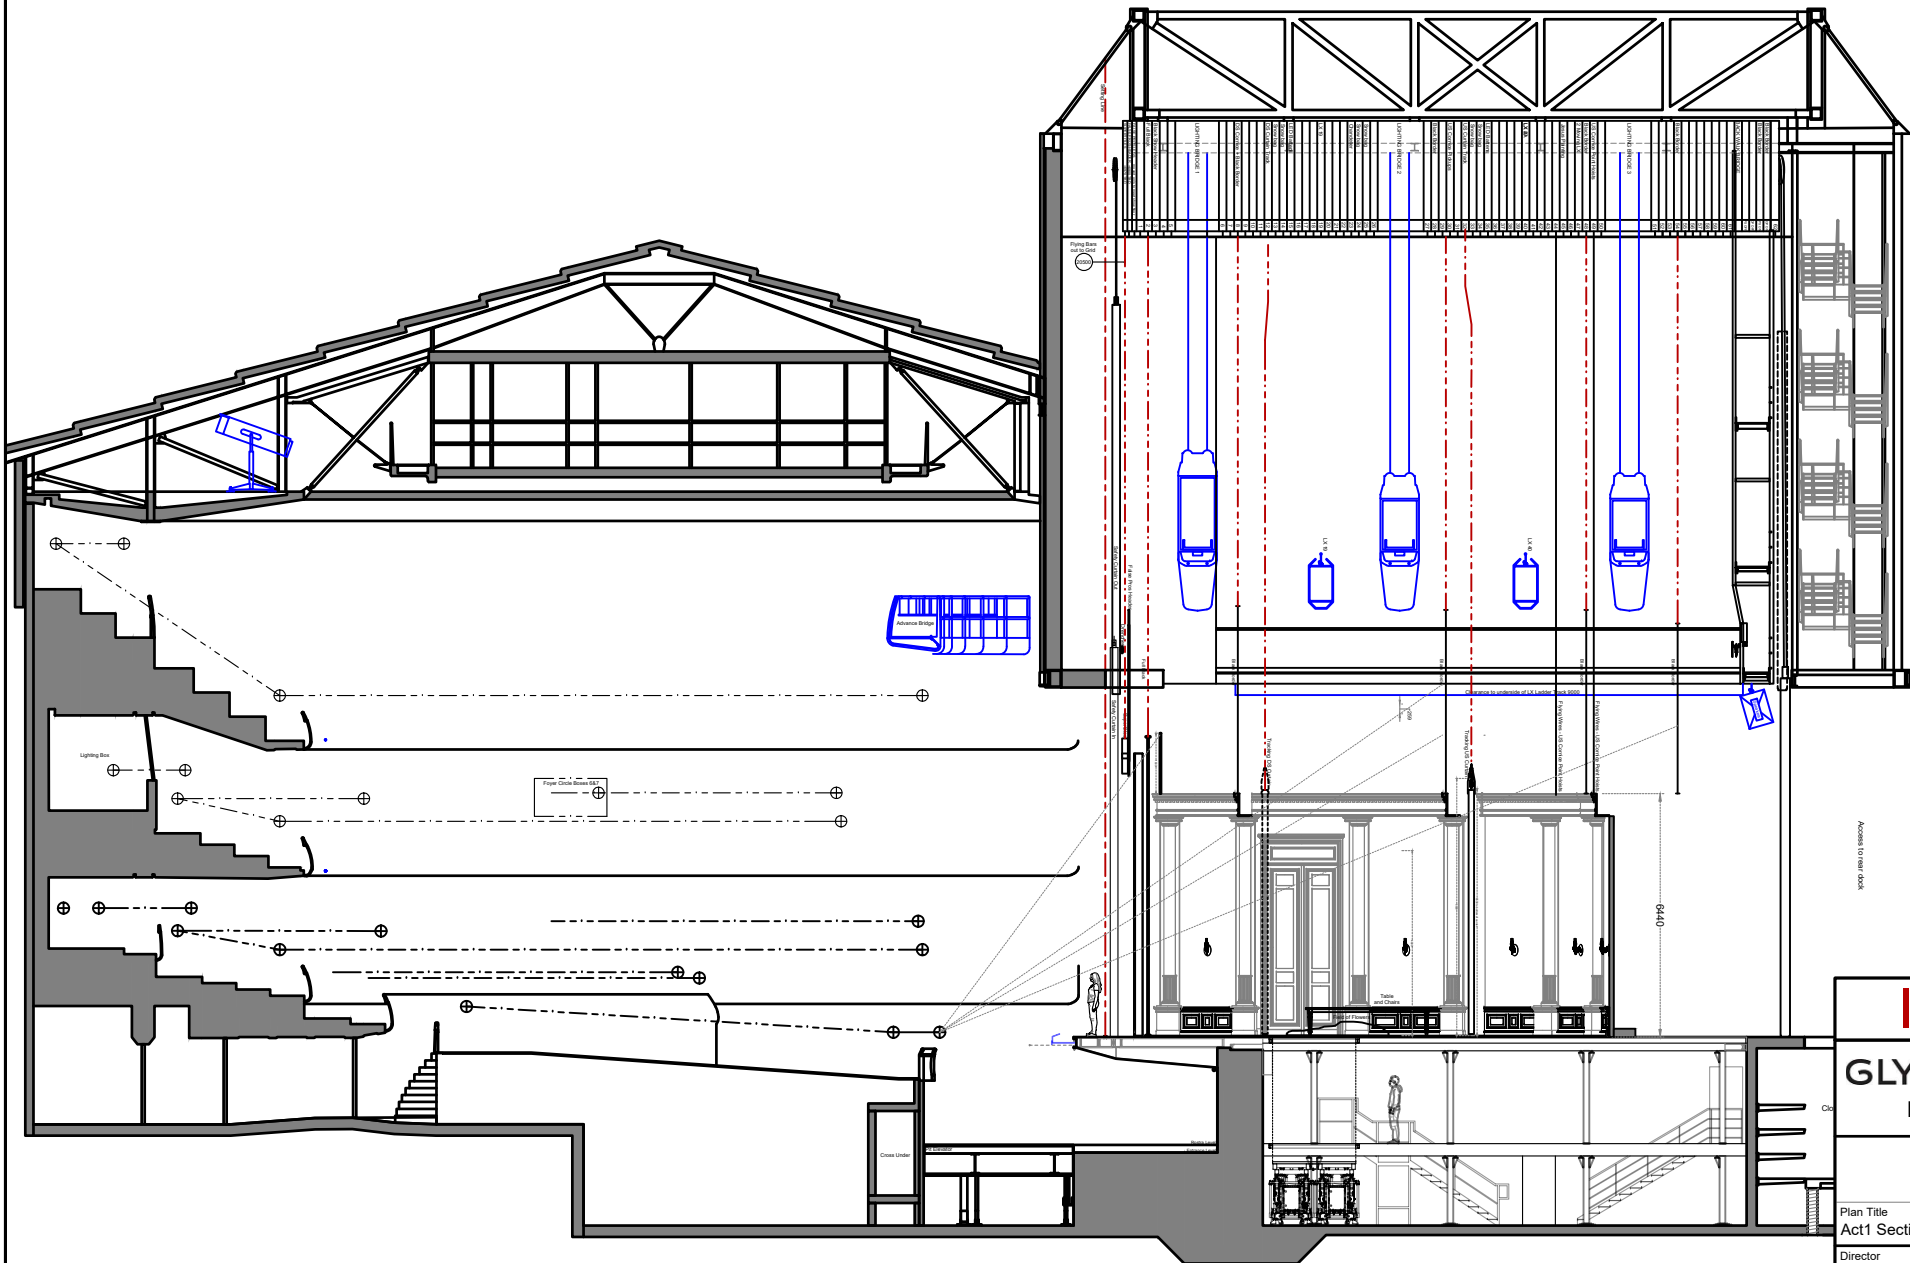

ISSUED

GLYNDEBOURNE

Main House Section

Parsifal
Festival 2025

Plan Title
Act1 Section

Director
Jetske Mijnsen

Designer
Ben Baur

Lighting Designer
Fabrice Kebour

Production Manager
Tom Harrison

Revival Director
-


Revival Lighting
-

Scale
1:200 @ A4

Date
01/08/2025

Drawn By
IP

Glyndebourne Productions Ltd, Lewes, East Sussex, BN8 5UU
+44 (0) 1273 812321 www.glyndebourne.com

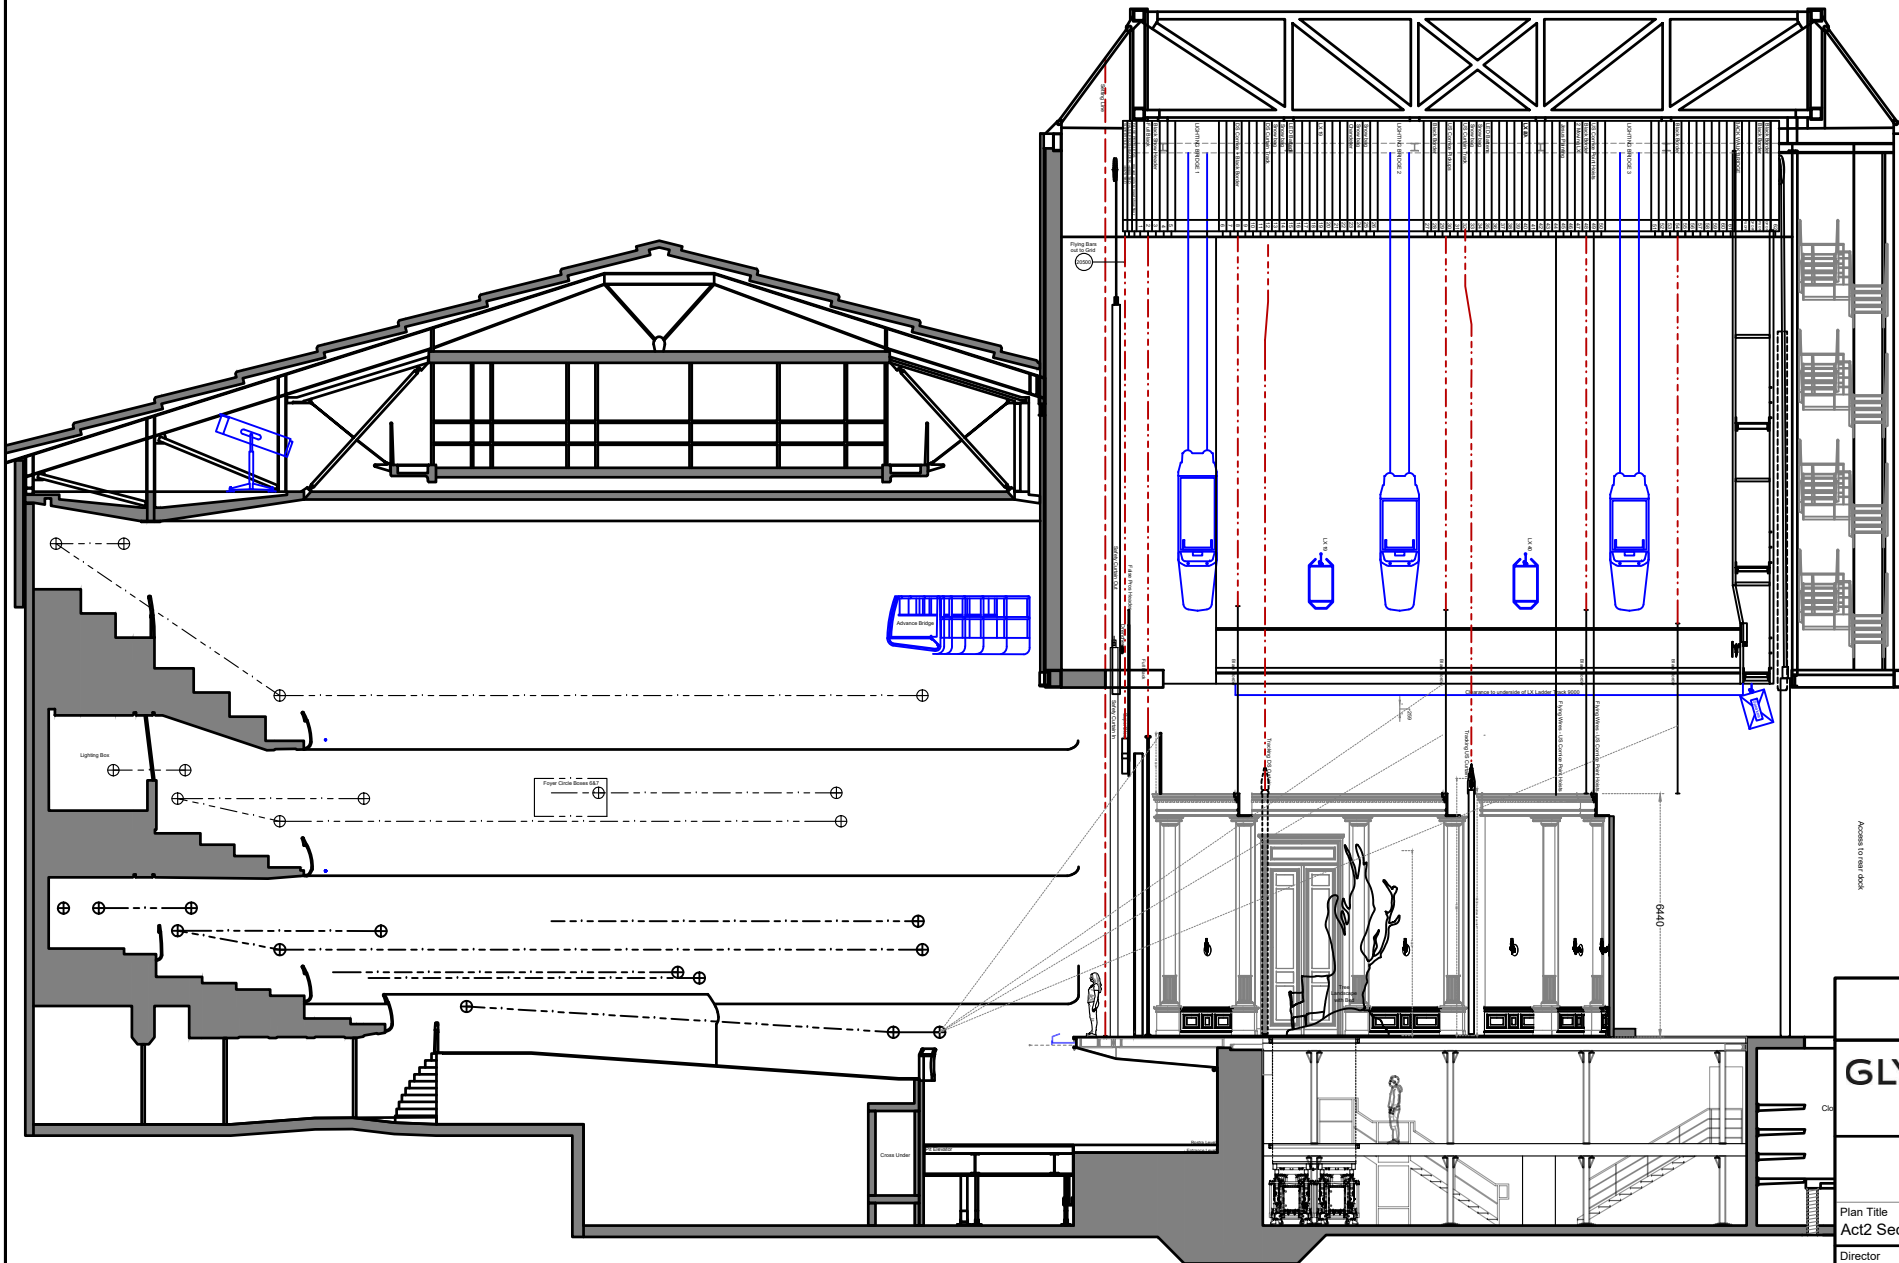

ISSUED

GLYNDEBOURNE

Main House Section

Parsifal
Festival 2025

Plan Title
Act2 Section

Director
Jetske Mijnsen

Lighting Designer
Fabrice Kebour

Revival Director
-

Designer
Ben Baur

Production Manager
Tom Harrison


Revival Lighting
-

Scale
1:200 @ A4

Date
01/08/2025

Drawn By
IP

Glyndebourne Productions Ltd, Lewes, East Sussex, BN8 5UU
+44 (0) 1273 812321 www.glyndebourne.com

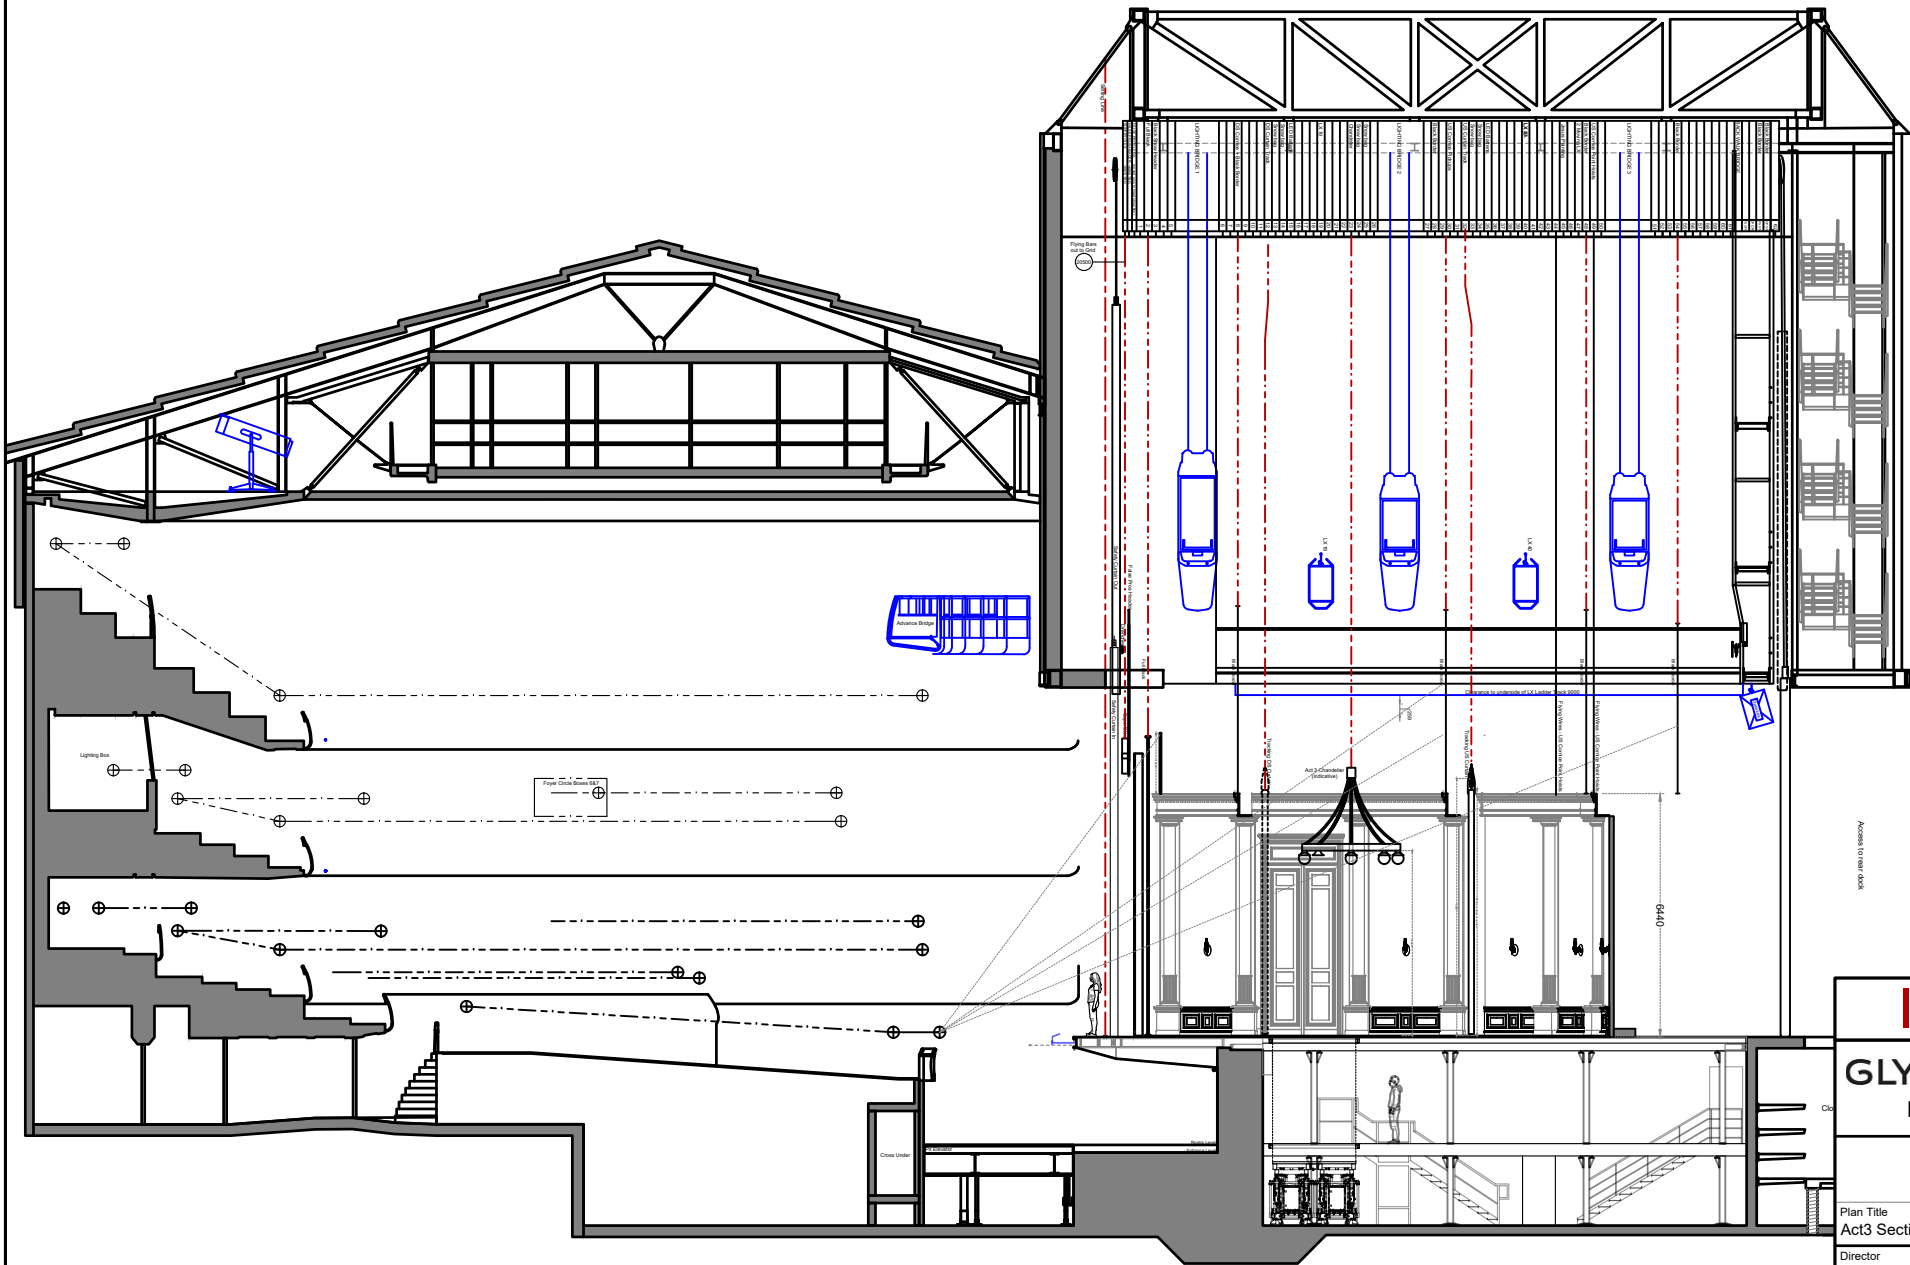

ISSUED

GLYNDEBOURNE

Main House Section

Parsifal
Festival 2025

Plan Title
Act3 Section

Director
Jetske Mijnsen

Designer
Ben Baur

Lighting Designer
Fabrice Kebour

Production Manager
Tom Harrison

Revival Director
-

Revival Lighting
-

Scale
1:200 @ A4

Date
01/08/2025

Drawn By
IP

Glyndebourne Productions Ltd, Lewes, East Sussex, BN8 5UU
+44 (0) 1273 812321 www.glyndebourne.com