

LE NOZZE DI FIGARO

An *opera buffa* in four acts by Wolfgang Amadeus Mozart

Libretto by Lorenzo Da Ponte

Original Production 2025



Richard Hubert Smith

CREATIVE TEAM

Director: Mariame Clément

Designer: Julia Hansen

Movement Director: Anna-Marie Sullivan

Lighting Designer: Paule Constable

CHORUS BREAKDOWN

5 Sopranos

5 Mezzos

5 Tenors

5 Basses

1 Child

TECHNICAL PERSONNEL

12 Stage Crew

2 Automation Crew

6 Stage Managers

5 Lighting Crew (4 on stage, 1 board op)

0 Follow Spots

1 Sound and Video Operator

9 Wigs, Hair and Make-Up

1 Running Wardrobe

8 Dressers

SPECIAL EFFECTS

10m Revolve


Water (bath on stage)

TRANSPORT

5 High Cube Containers or

5 Megacube Trailers



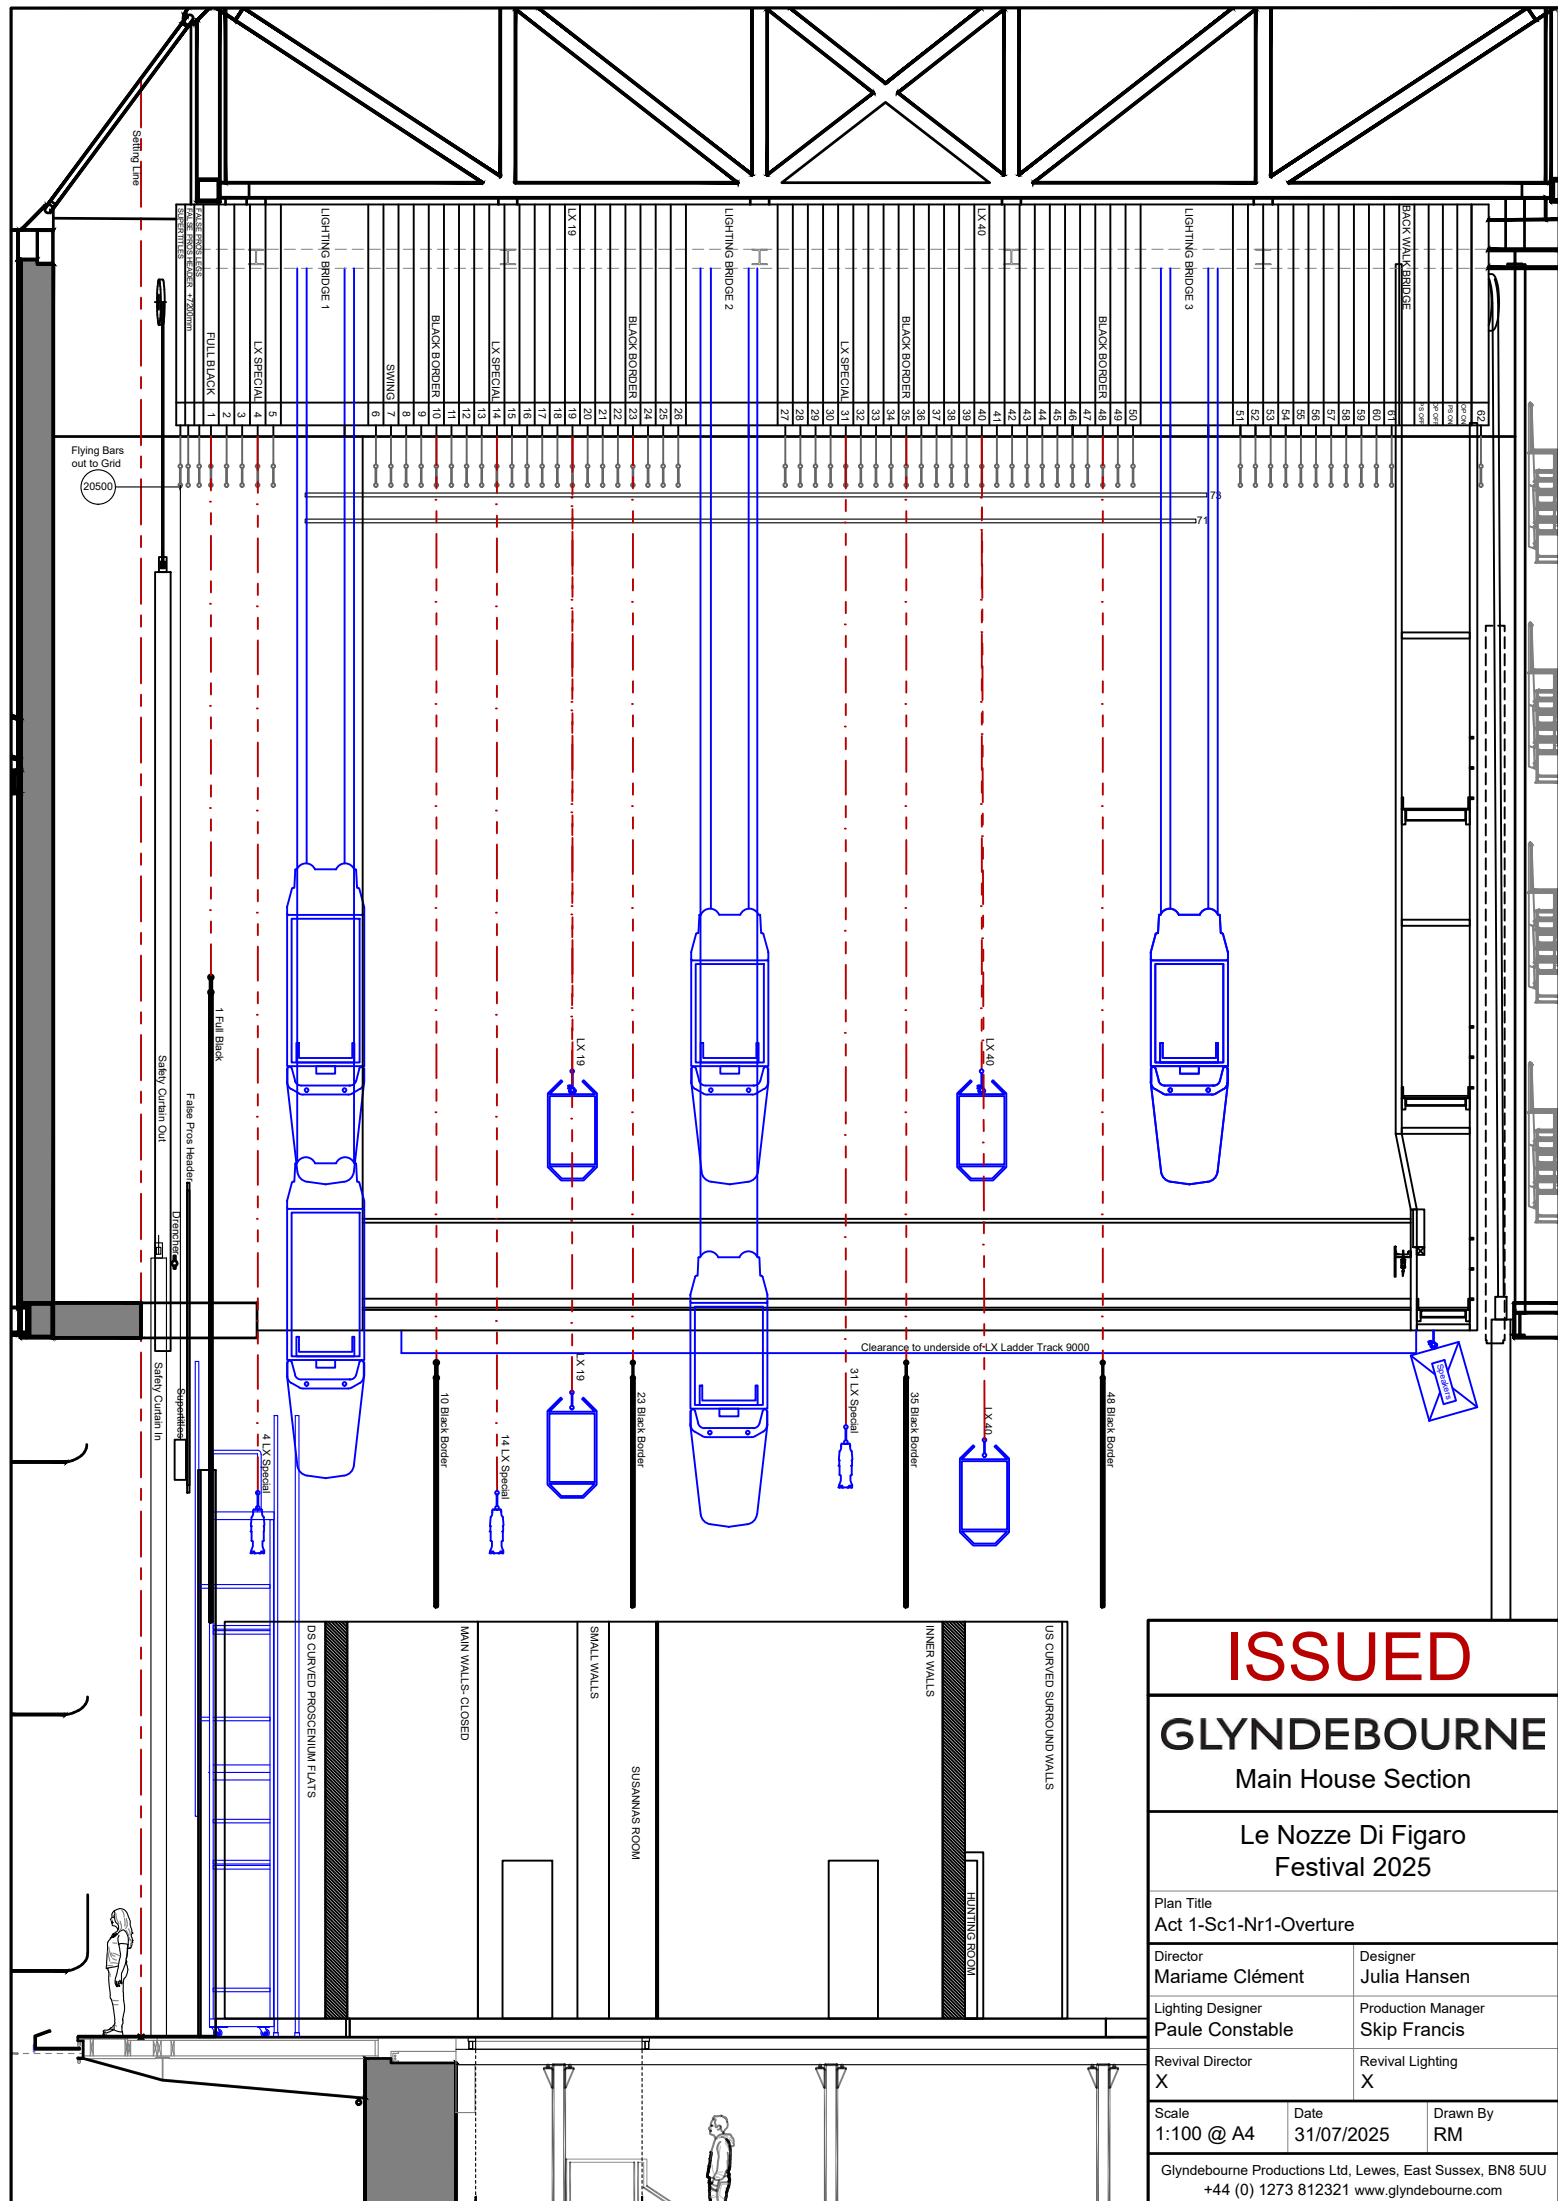


ISSUED

GLYNDEBOURNE
Main House Section

Le Nozze Di Figaro
Festival 2025

Plan Title Act 1-Sc1-Nr1-Overture			
Director Mariame Clément		Designer Julia Hansen	
Lighting Designer Paule Constable		Production Manager Skip Francis	
Revival Director X		Revival Lighting X	
Scale 1:100 @ A4	Date 31/07/2025	Drawn By RM	
Glyndebourne Productions Ltd, Lewes, East Sussex, BN8 5UU +44 (0) 1273 812321 www.glyndebourne.com			

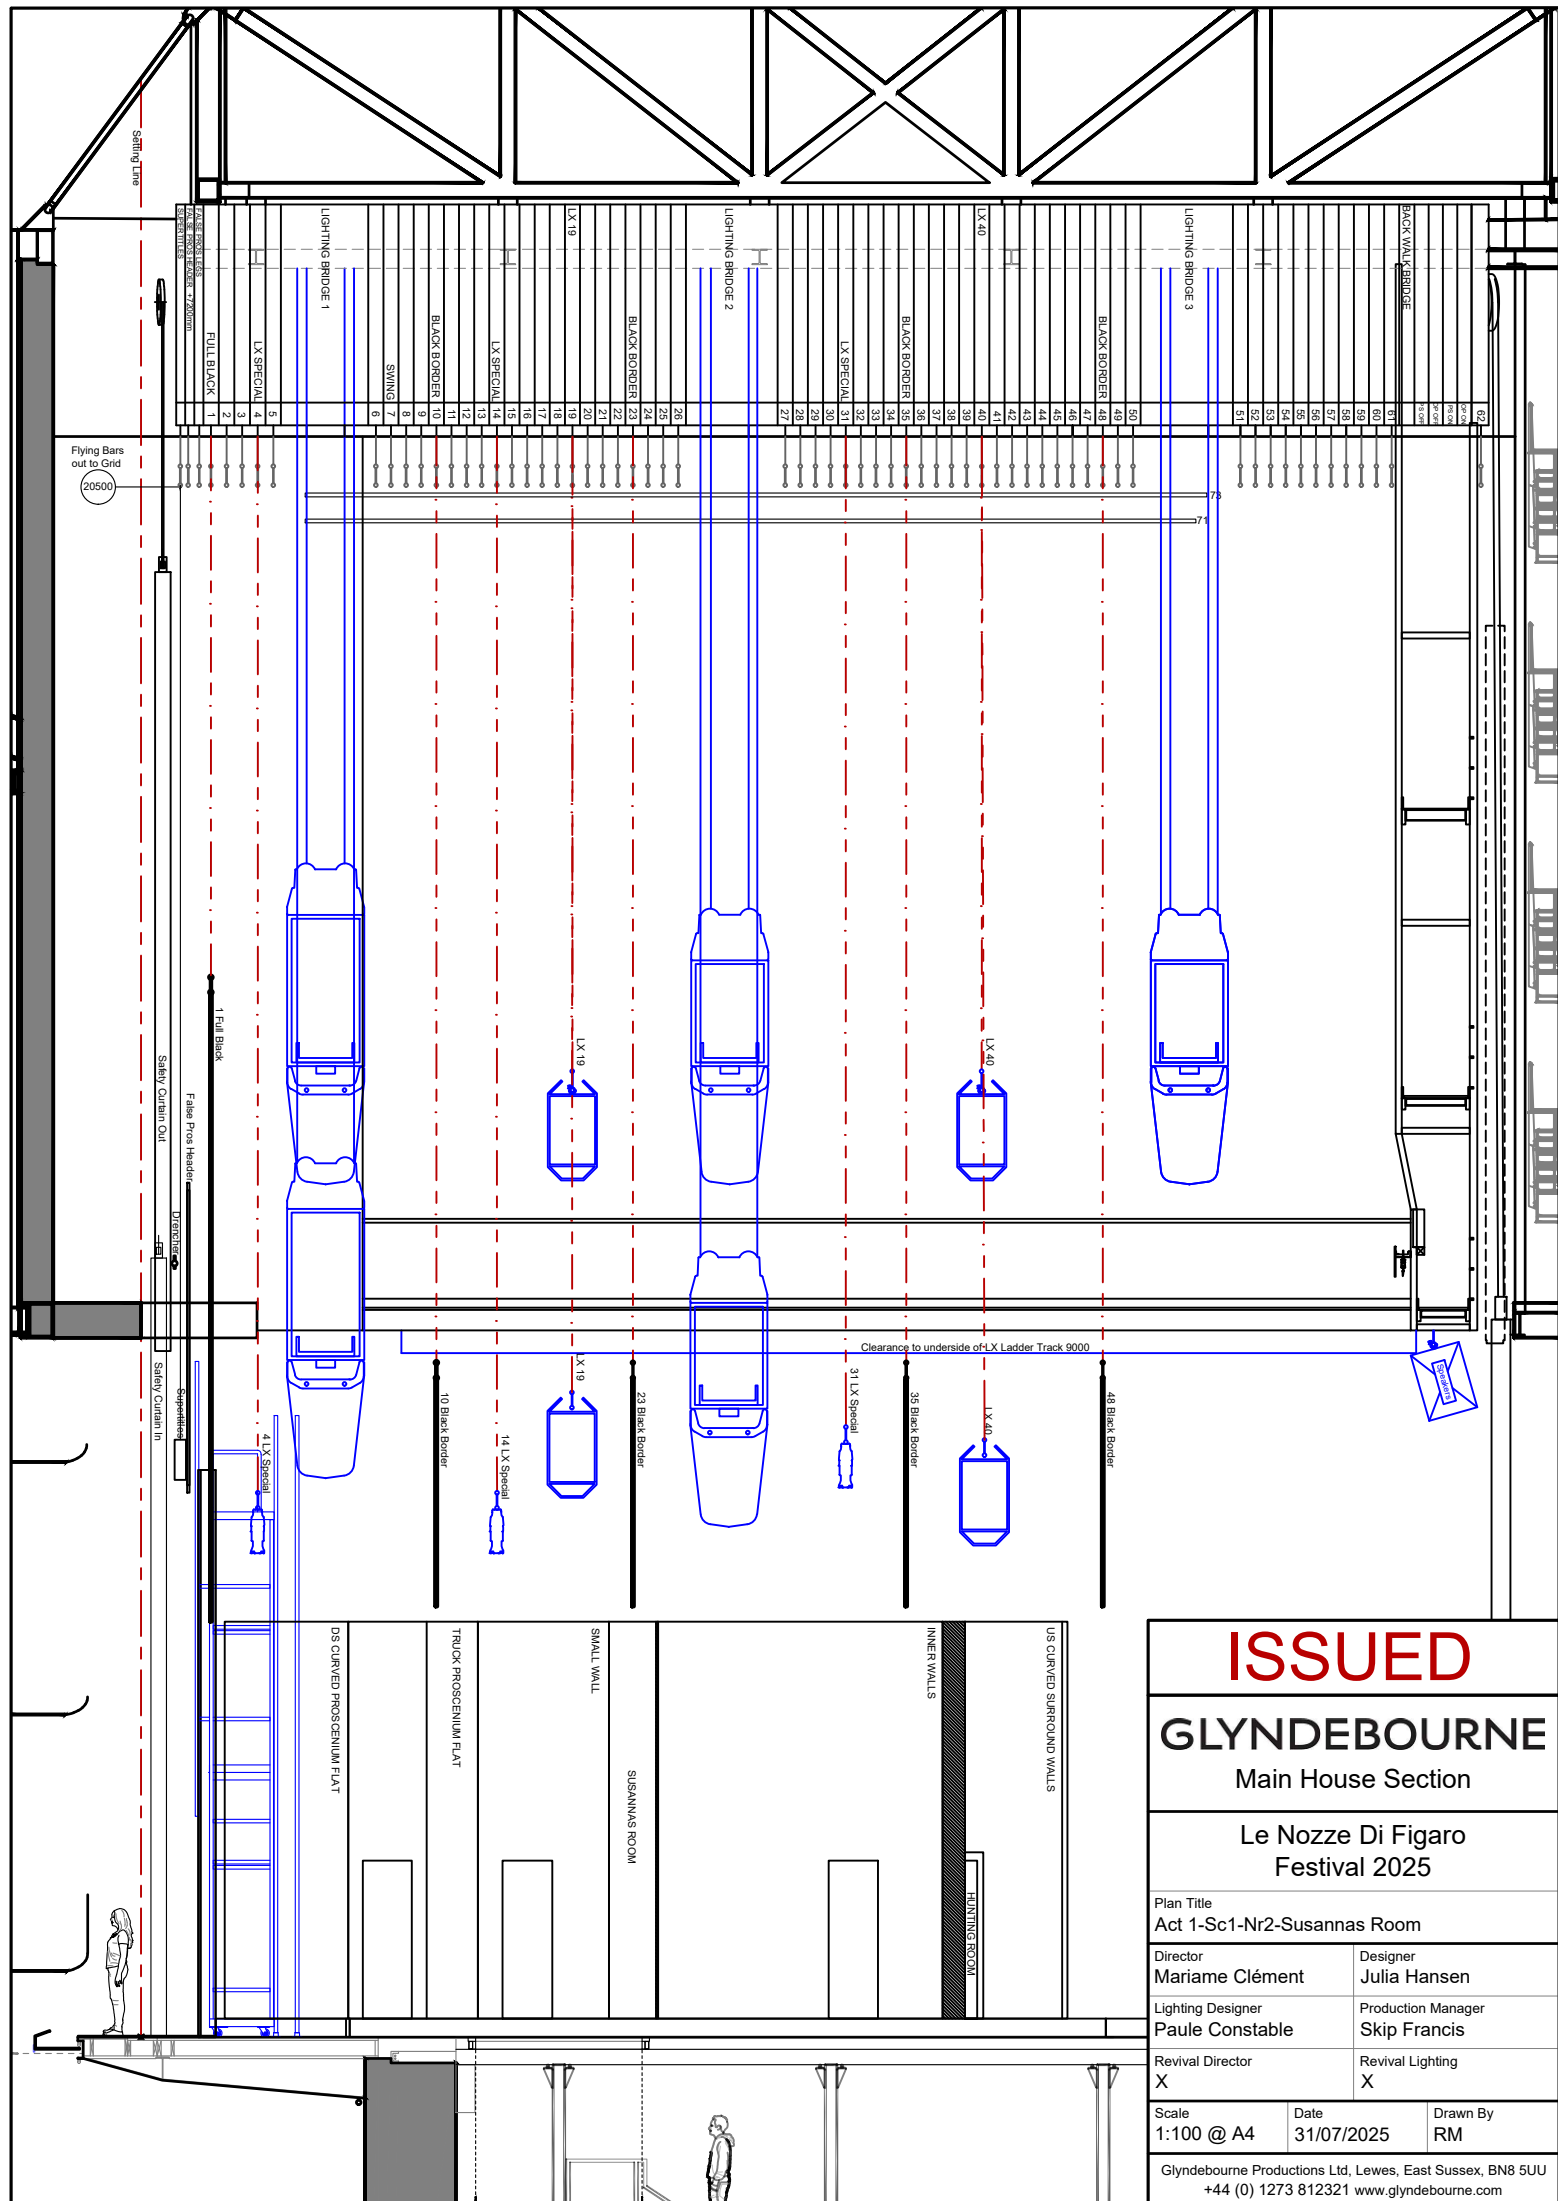


ISSUED

GLYNDEBOURNE
Main House Section

Le Nozze Di Figaro
Festival 2025

Plan Title Act 1-Sc1-Nr2-Susannas Room	
Director Mariame Clément	Designer Julia Hansen
Lighting Designer Paule Constable	Production Manager Skip Francis
Revival Director X	Revival Lighting X

Scale 1:100 @ A4	Date 31/07/2025	Drawn By RM
Glyndebourne Productions Ltd, Lewes, East Sussex, BN8 5UU +44 (0) 1273 812321 www.glyndebourne.com		

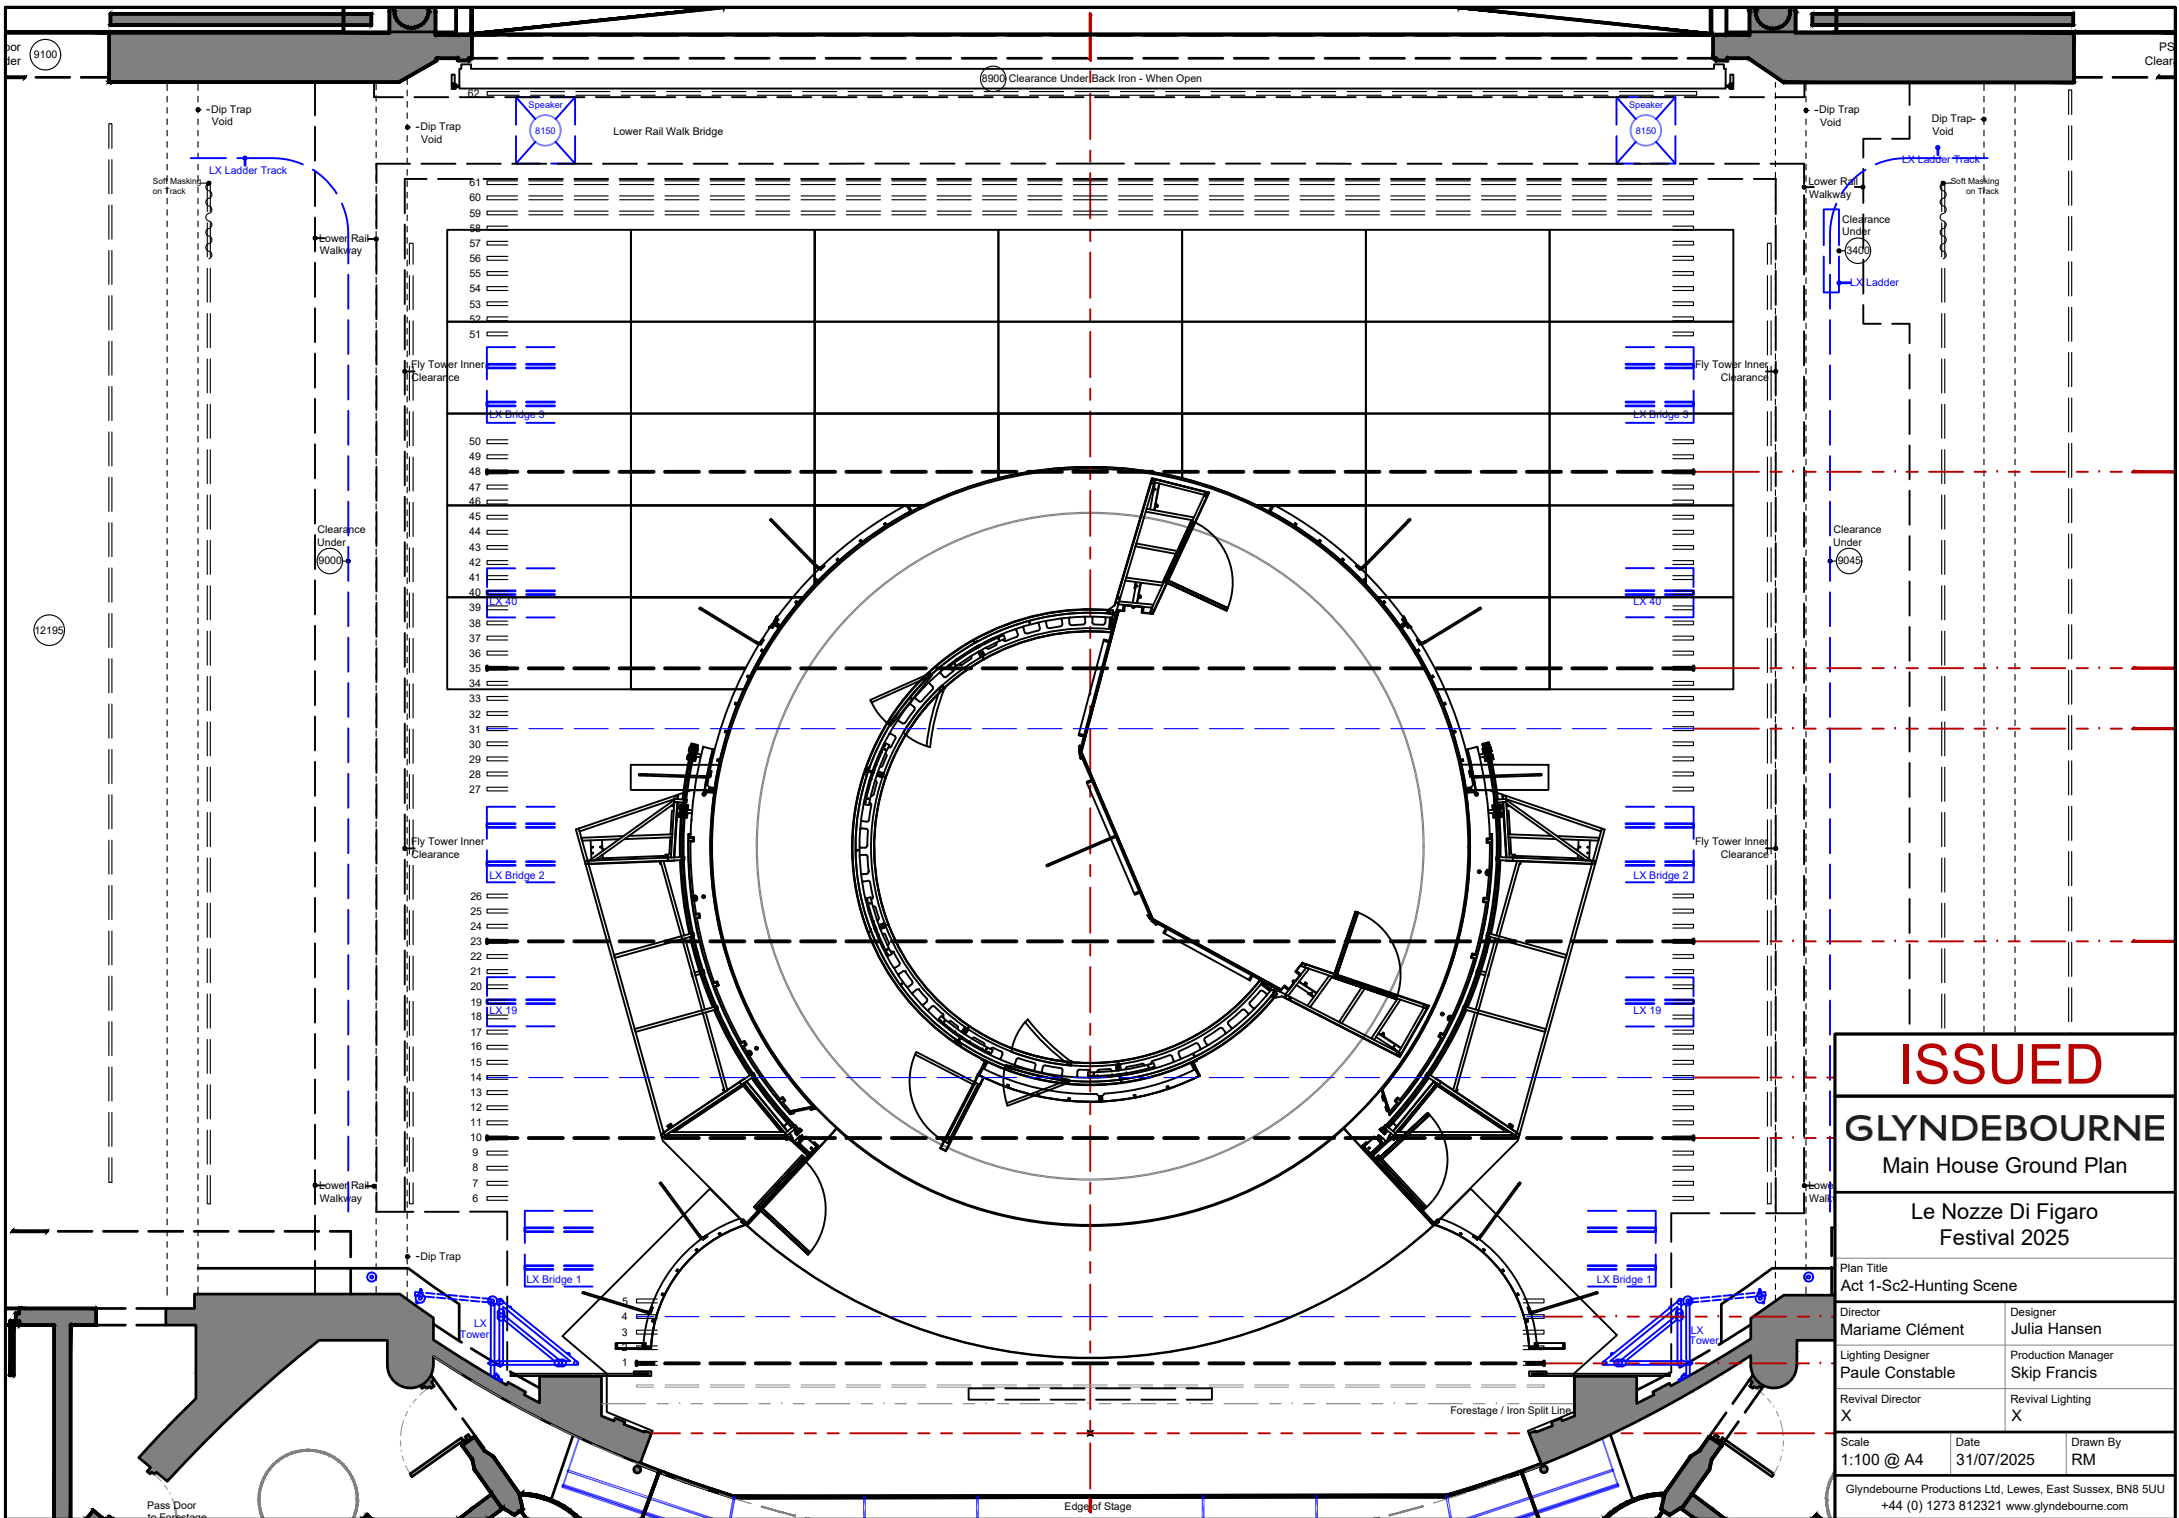


ISSUED

GLYNDEBOURNE
Main House Ground Plan

Le Nozze Di Figaro
Festival 2025

Plan Title Act 1-Sc2-Hunting Scene		
Director Mariame Clément	Designer Julia Hansen	
Lighting Designer Paule Constable	Production Manager Skip Francis	
Revival Director X	Revival Lighting X	
Scale 1:100 @ A4	Date 31/07/2025	Drawn By RM

Glyndebourne Productions Ltd, Lewes, East Sussex, BN8 5UU
+44 (0) 1273 812321 www.glyndebourne.com

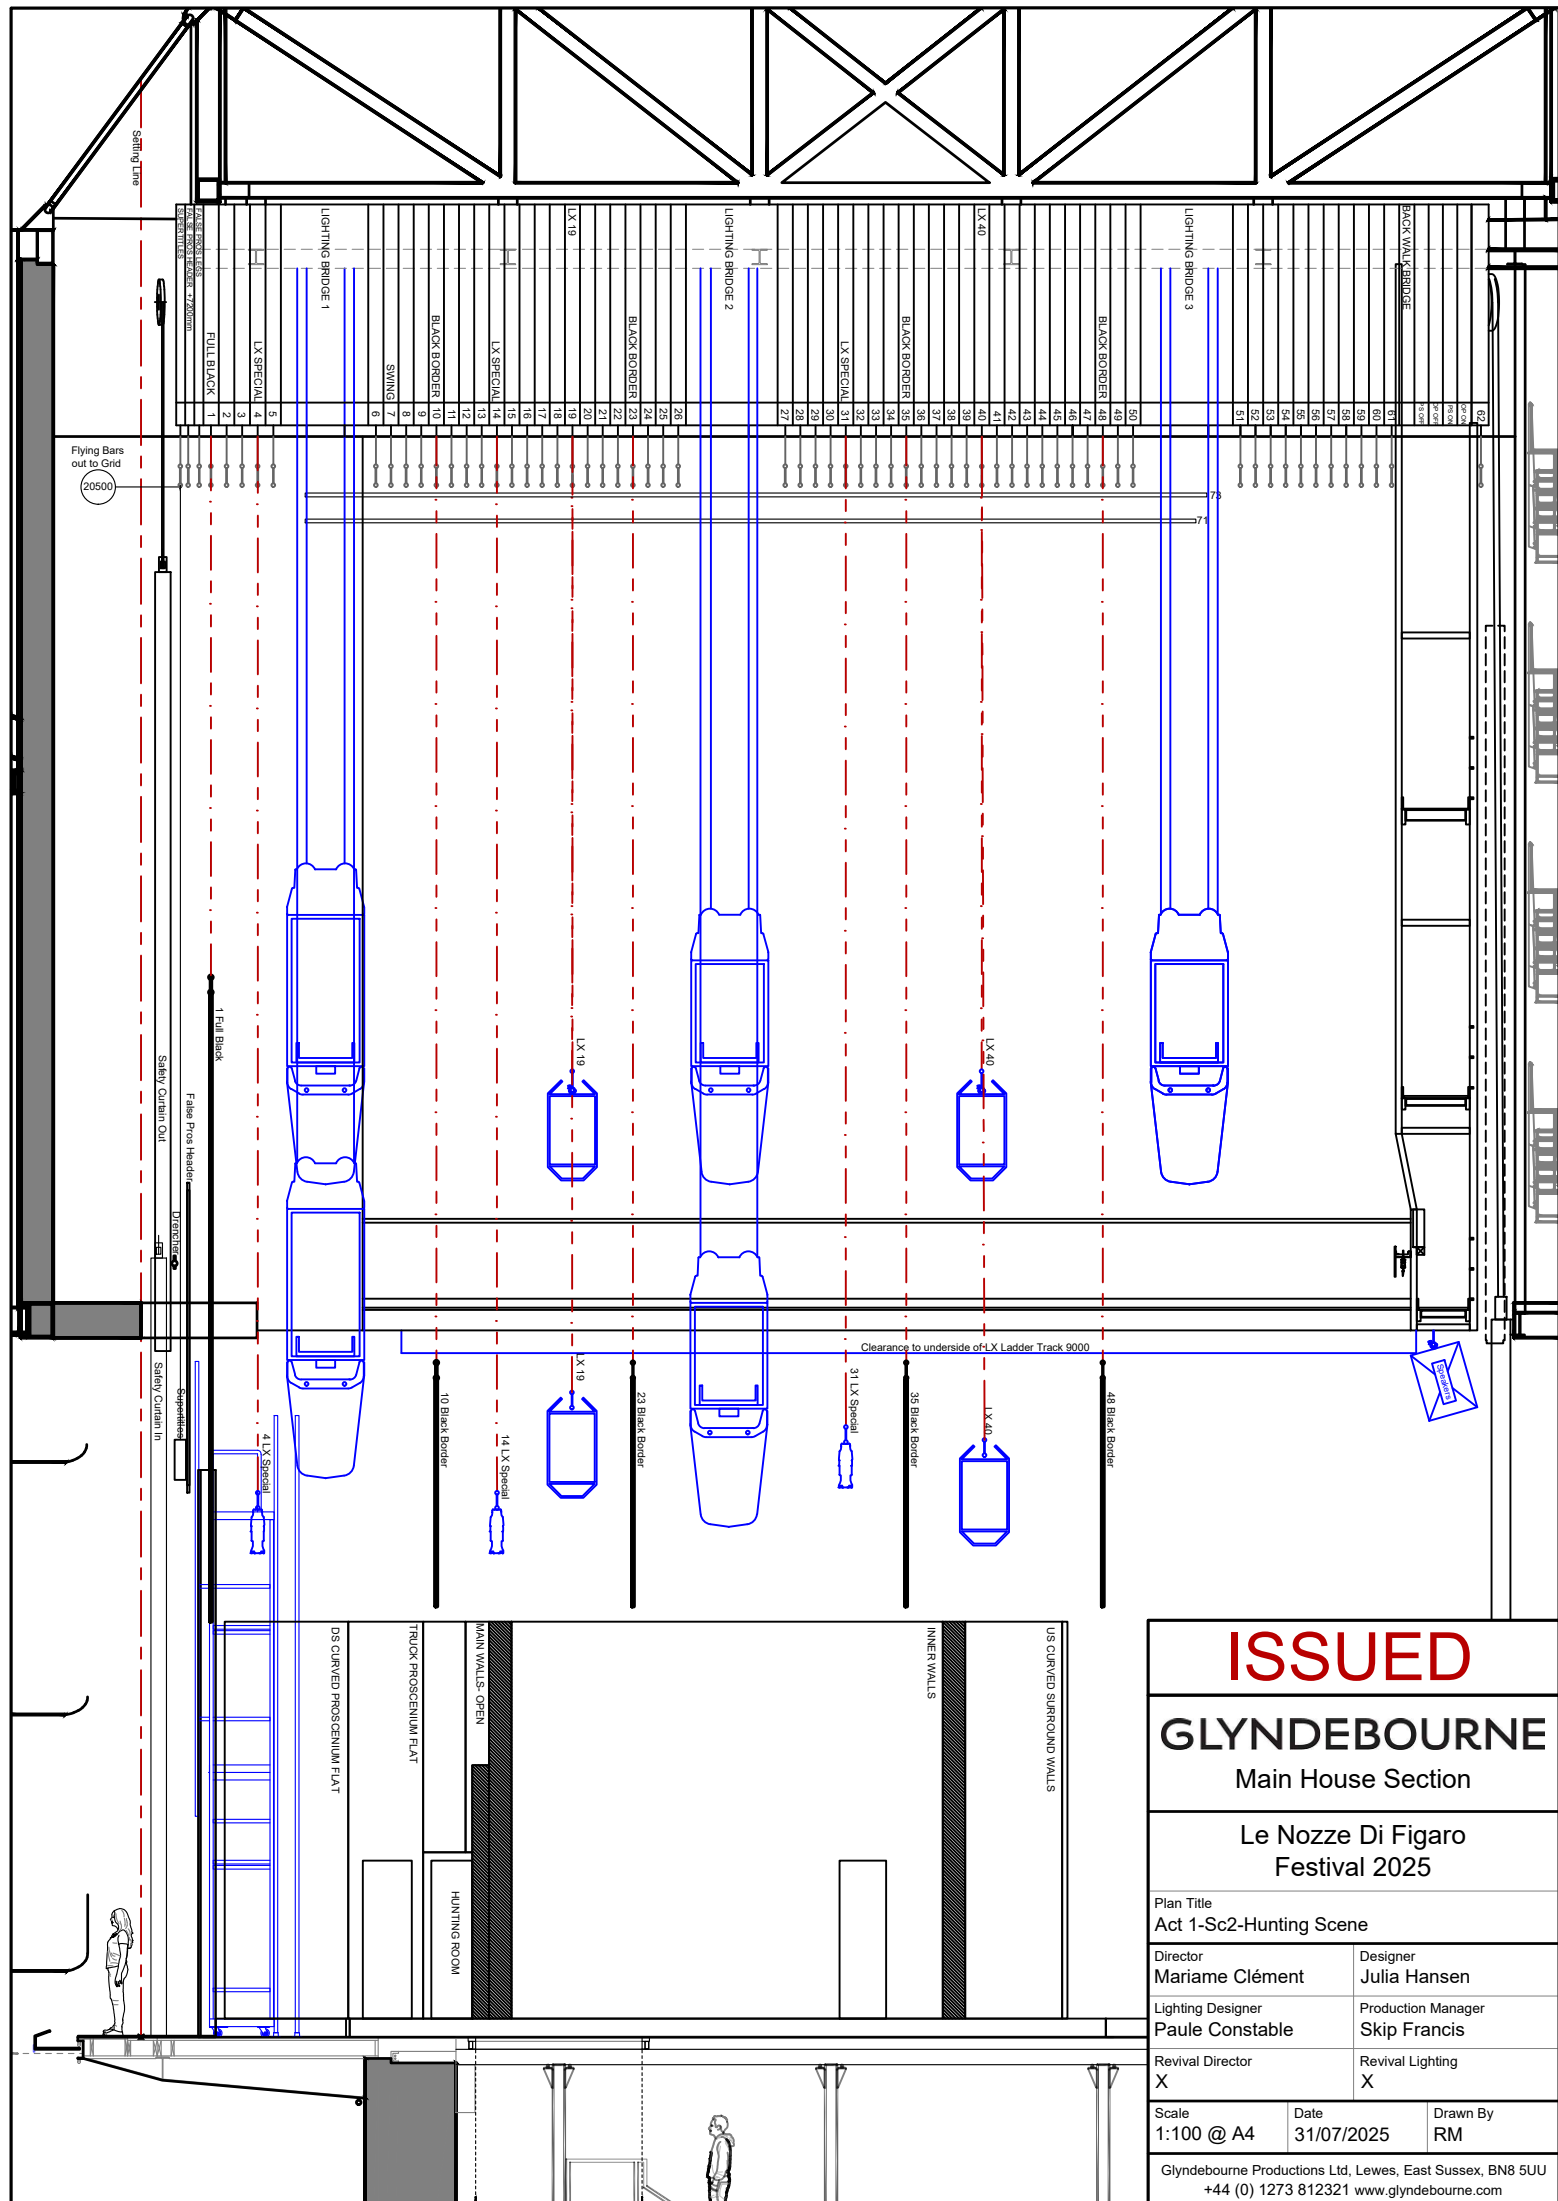


ISSUED

GLYNDEBOURNE
Main House Section

Le Nozze Di Figaro
Festival 2025

Plan Title Act 1-Sc2-Hunting Scene	
Director Mariame Clément	Designer Julia Hansen
Lighting Designer Paule Constable	Production Manager Skip Francis
Revival Director X	Revival Lighting X

Scale 1:100 @ A4	Date 31/07/2025	Drawn By RM
Glyndebourne Productions Ltd, Lewes, East Sussex, BN8 5UU +44 (0) 1273 812321 www.glyndebourne.com		

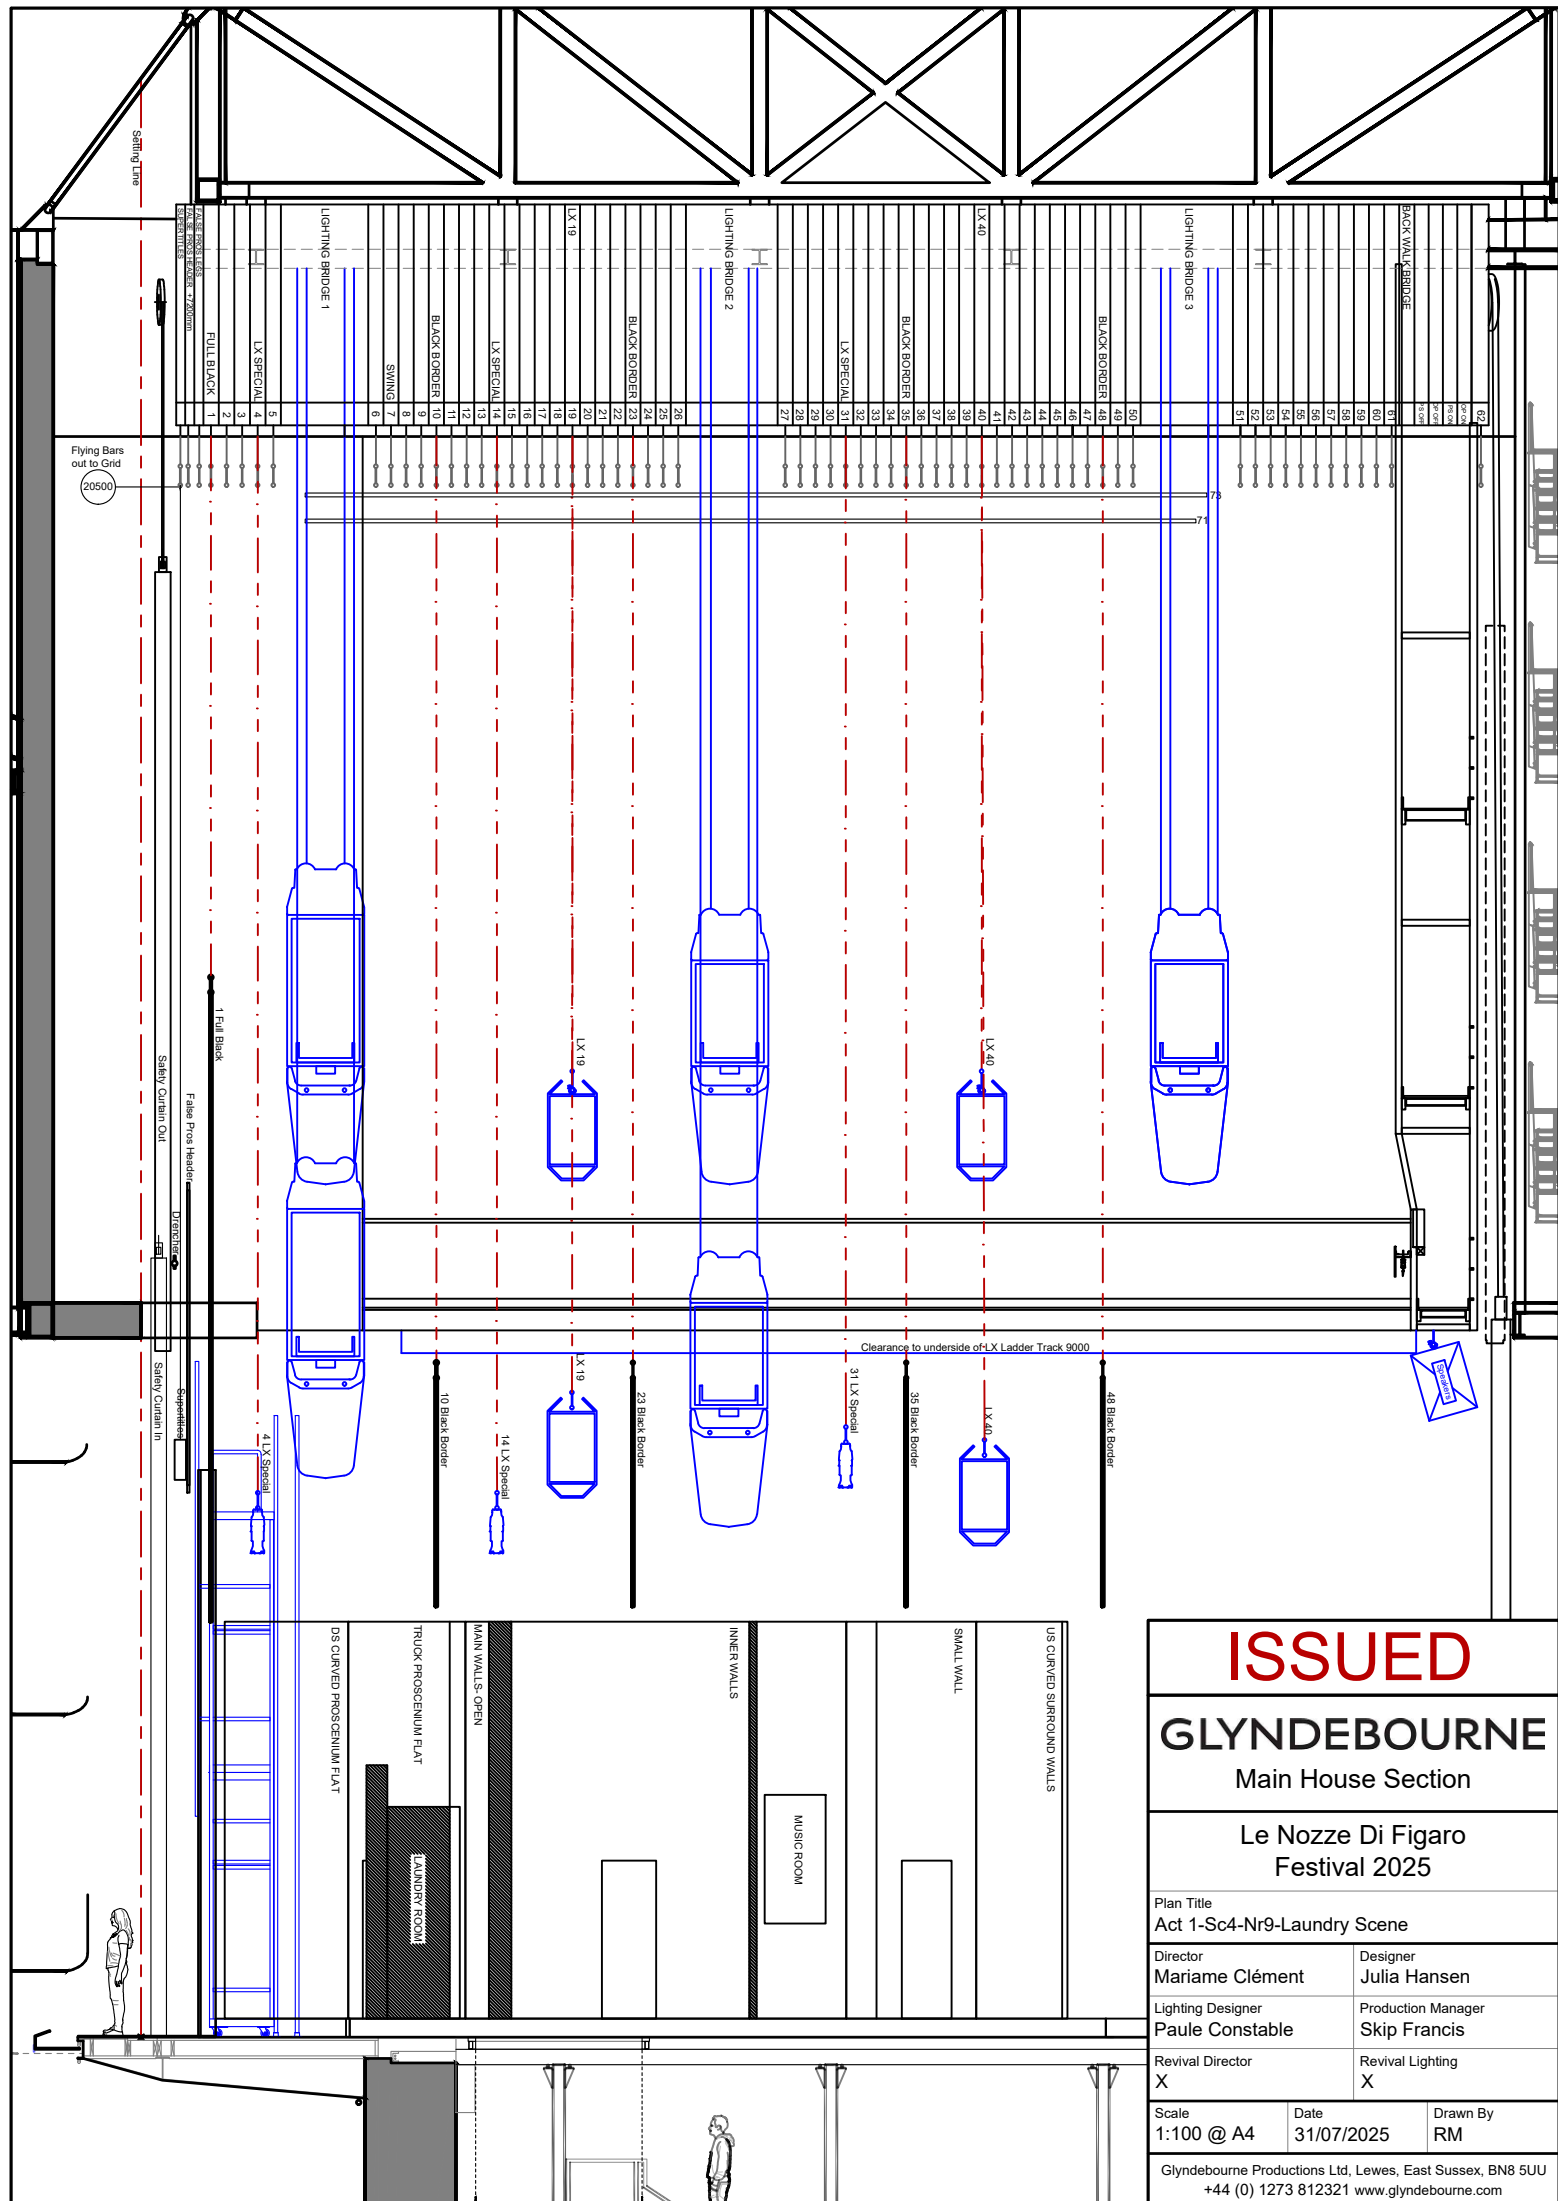

ISSUED

GLYNDEBOURNE

Main House Section

Le Nozze Di Figaro
Festival 2025

Plan Title
Act 1-Sc4-Nr9-Laundry Scene

Director
Mariame Clément

Lighting Designer
Paule Constable

Revival Director
X

Designer
Julia Hansen

Production Manager
Skip Francis


Revival Lighting
X

Scale
1:100 @ A4

Date
31/07/2025

Drawn By
RM

Glyndebourne Productions Ltd, Lewes, East Sussex, BN8 5UU
+44 (0) 1273 812321 www.glyndebourne.com

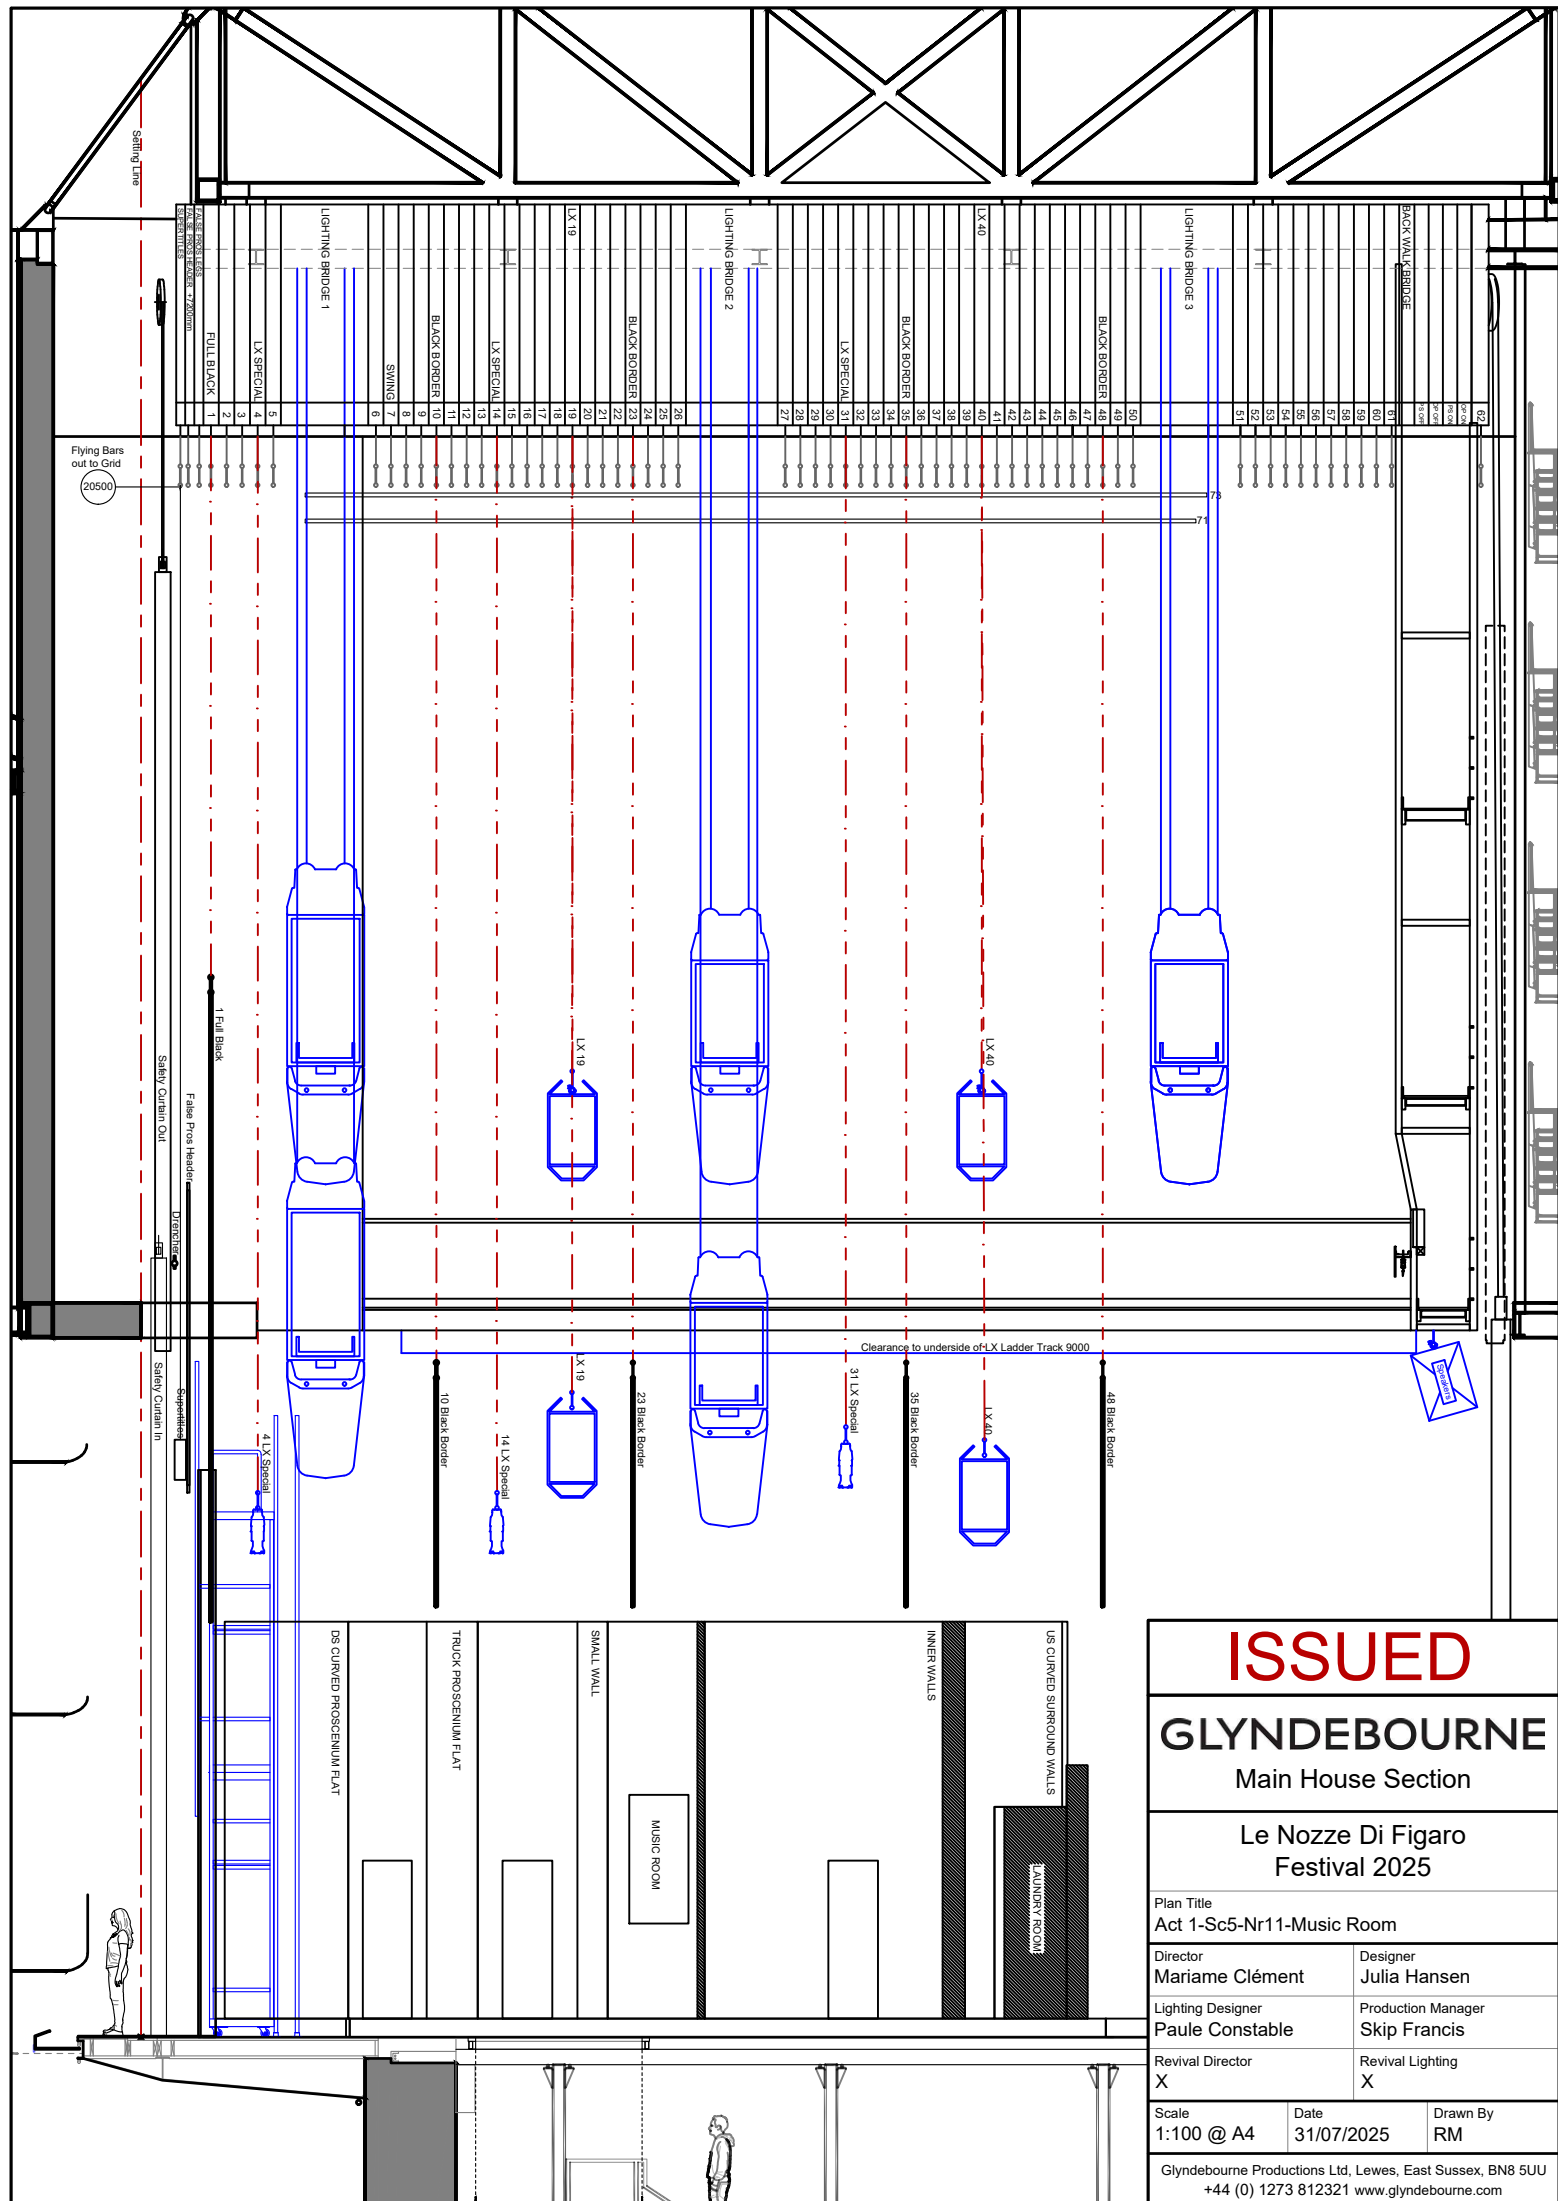


ISSUED

GLYNDEBOURNE
Main House Section

Le Nozze Di Figaro
Festival 2025

Plan Title Act 1-Sc5-Nr11-Music Room			
Director Mariame Clément		Designer Julia Hansen	
Lighting Designer Paule Constable		Production Manager Skip Francis	
Revival Director X		Revival Lighting X	
Scale 1:100 @ A4	Date 31/07/2025	Drawn By RM	
Glyndebourne Productions Ltd, Lewes, East Sussex, BN8 5UU +44 (0) 1273 812321 www.glyndebourne.com			

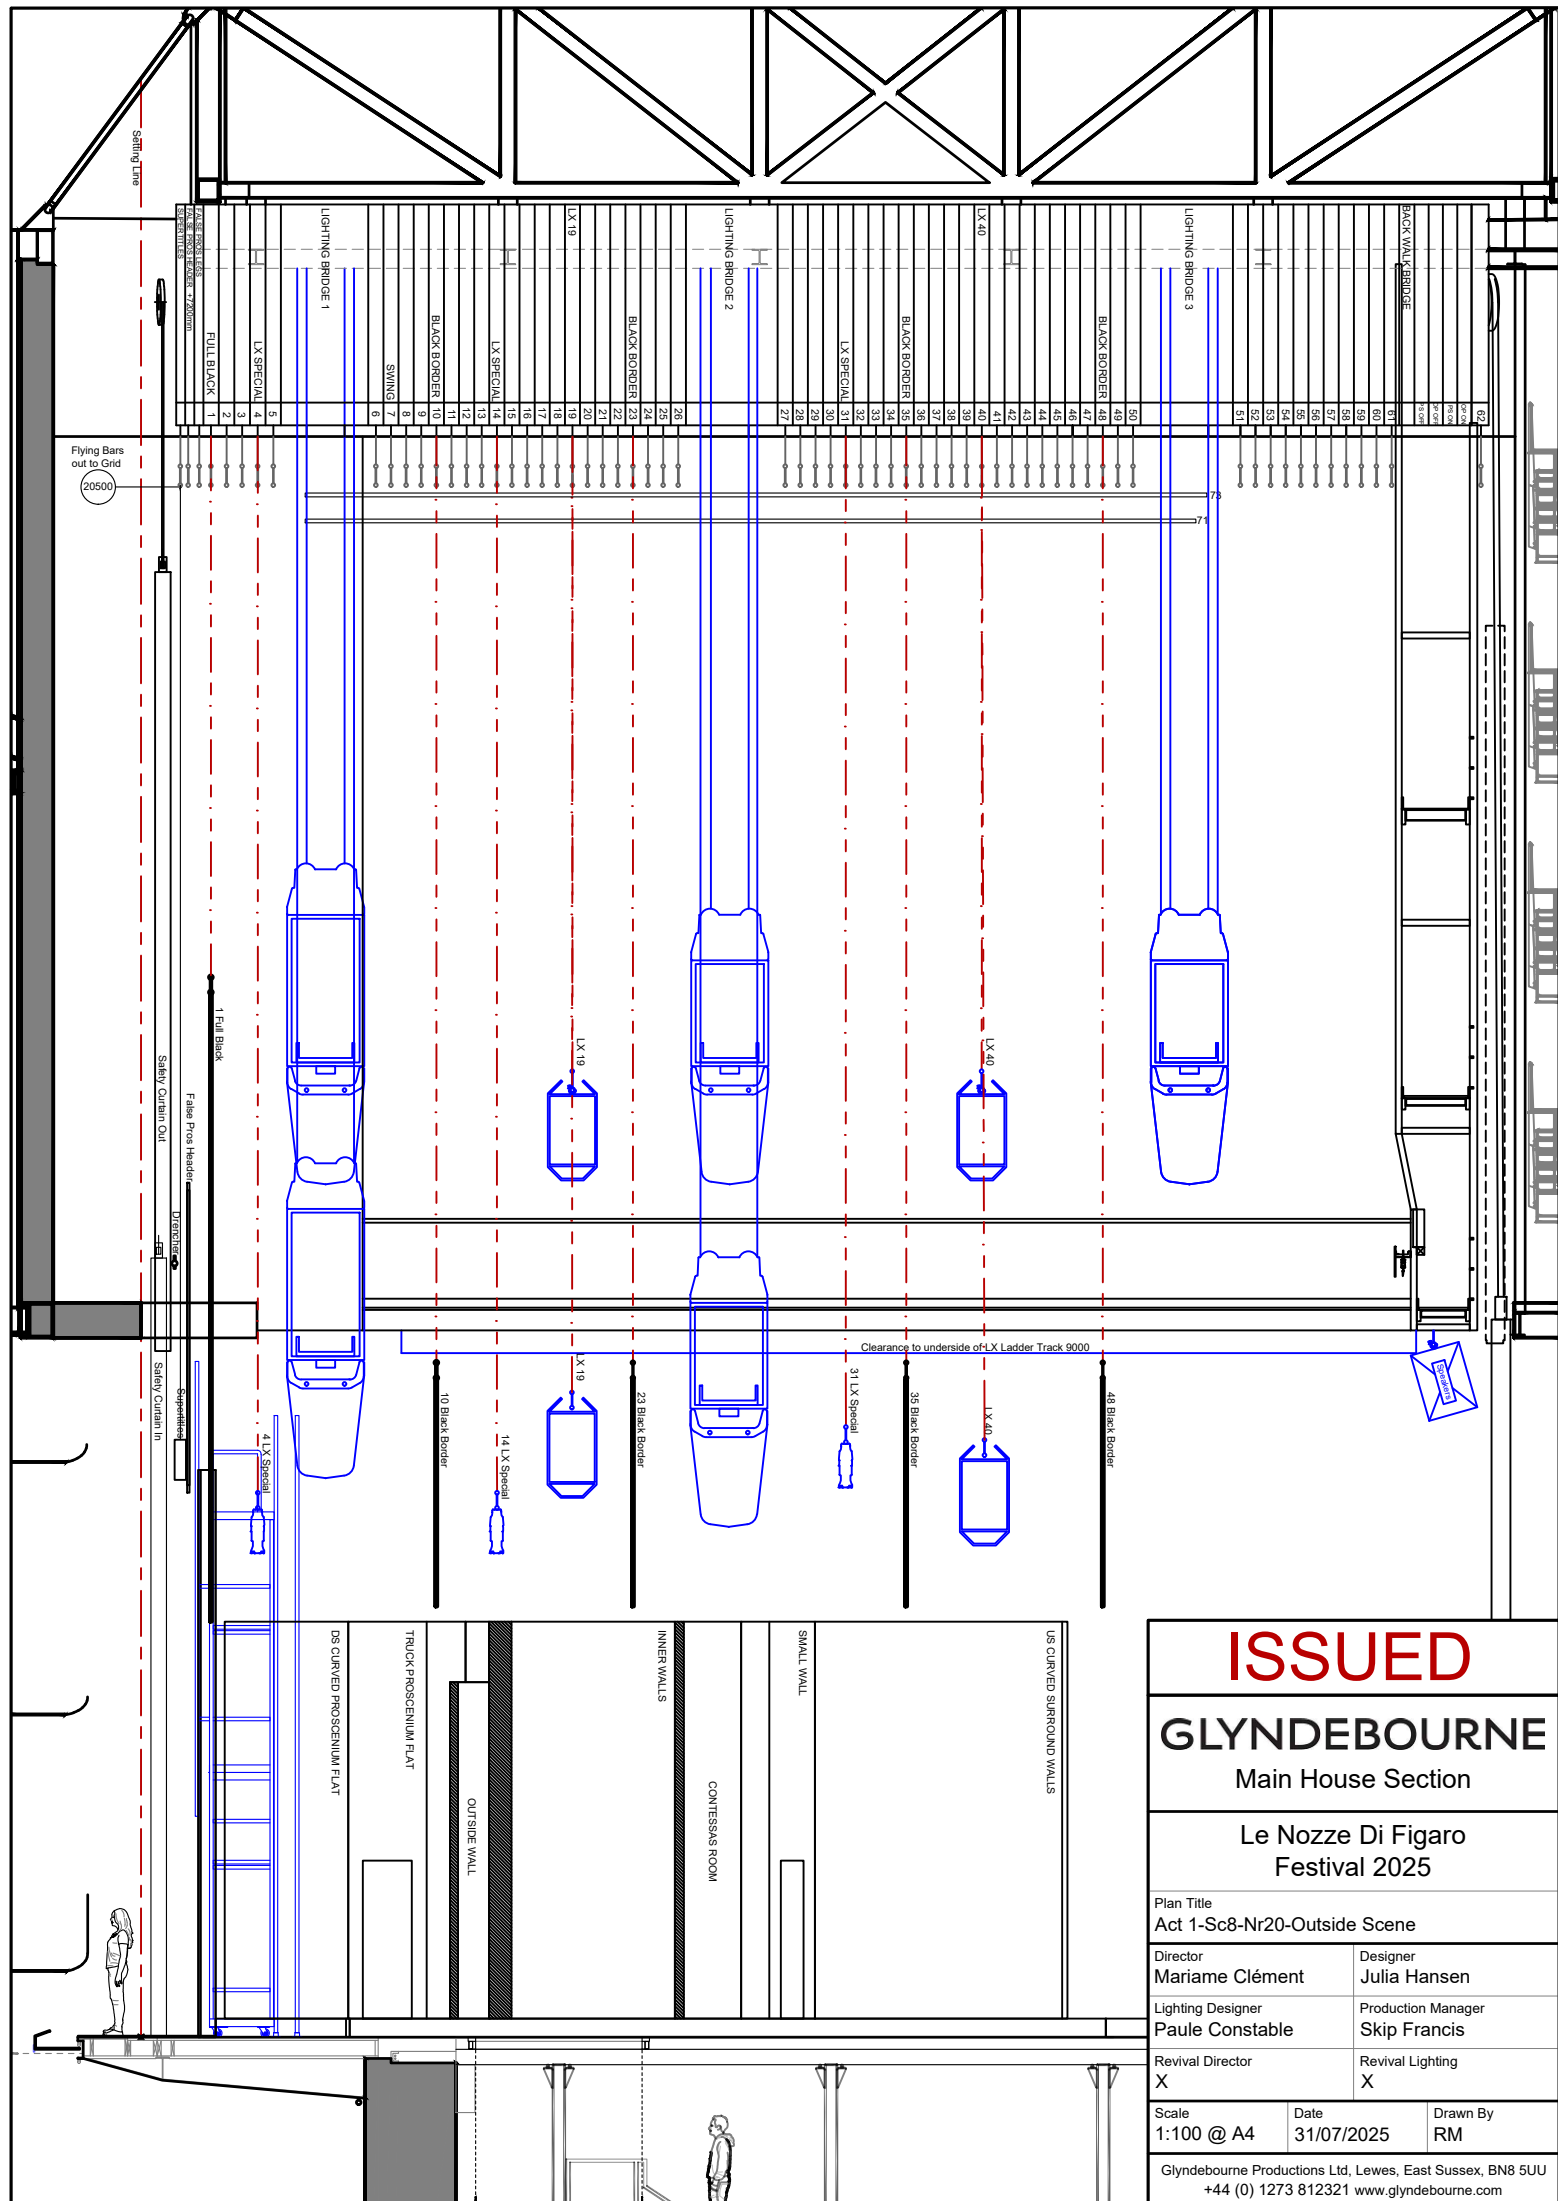


ISSUED

GLYNDEBOURNE
Main House Section

Le Nozze Di Figaro
Festival 2025

Plan Title Act 1-Sc8-Nr20-Outside Scene	
Director Mariame Clément	Designer Julia Hansen
Lighting Designer Paule Constable	Production Manager Skip Francis
Revival Director X	Revival Lighting X

Scale 1:100 @ A4	Date 31/07/2025	Drawn By RM
Glyndebourne Productions Ltd, Lewes, East Sussex, BN8 5UU +44 (0) 1273 812321 www.glyndebourne.com		

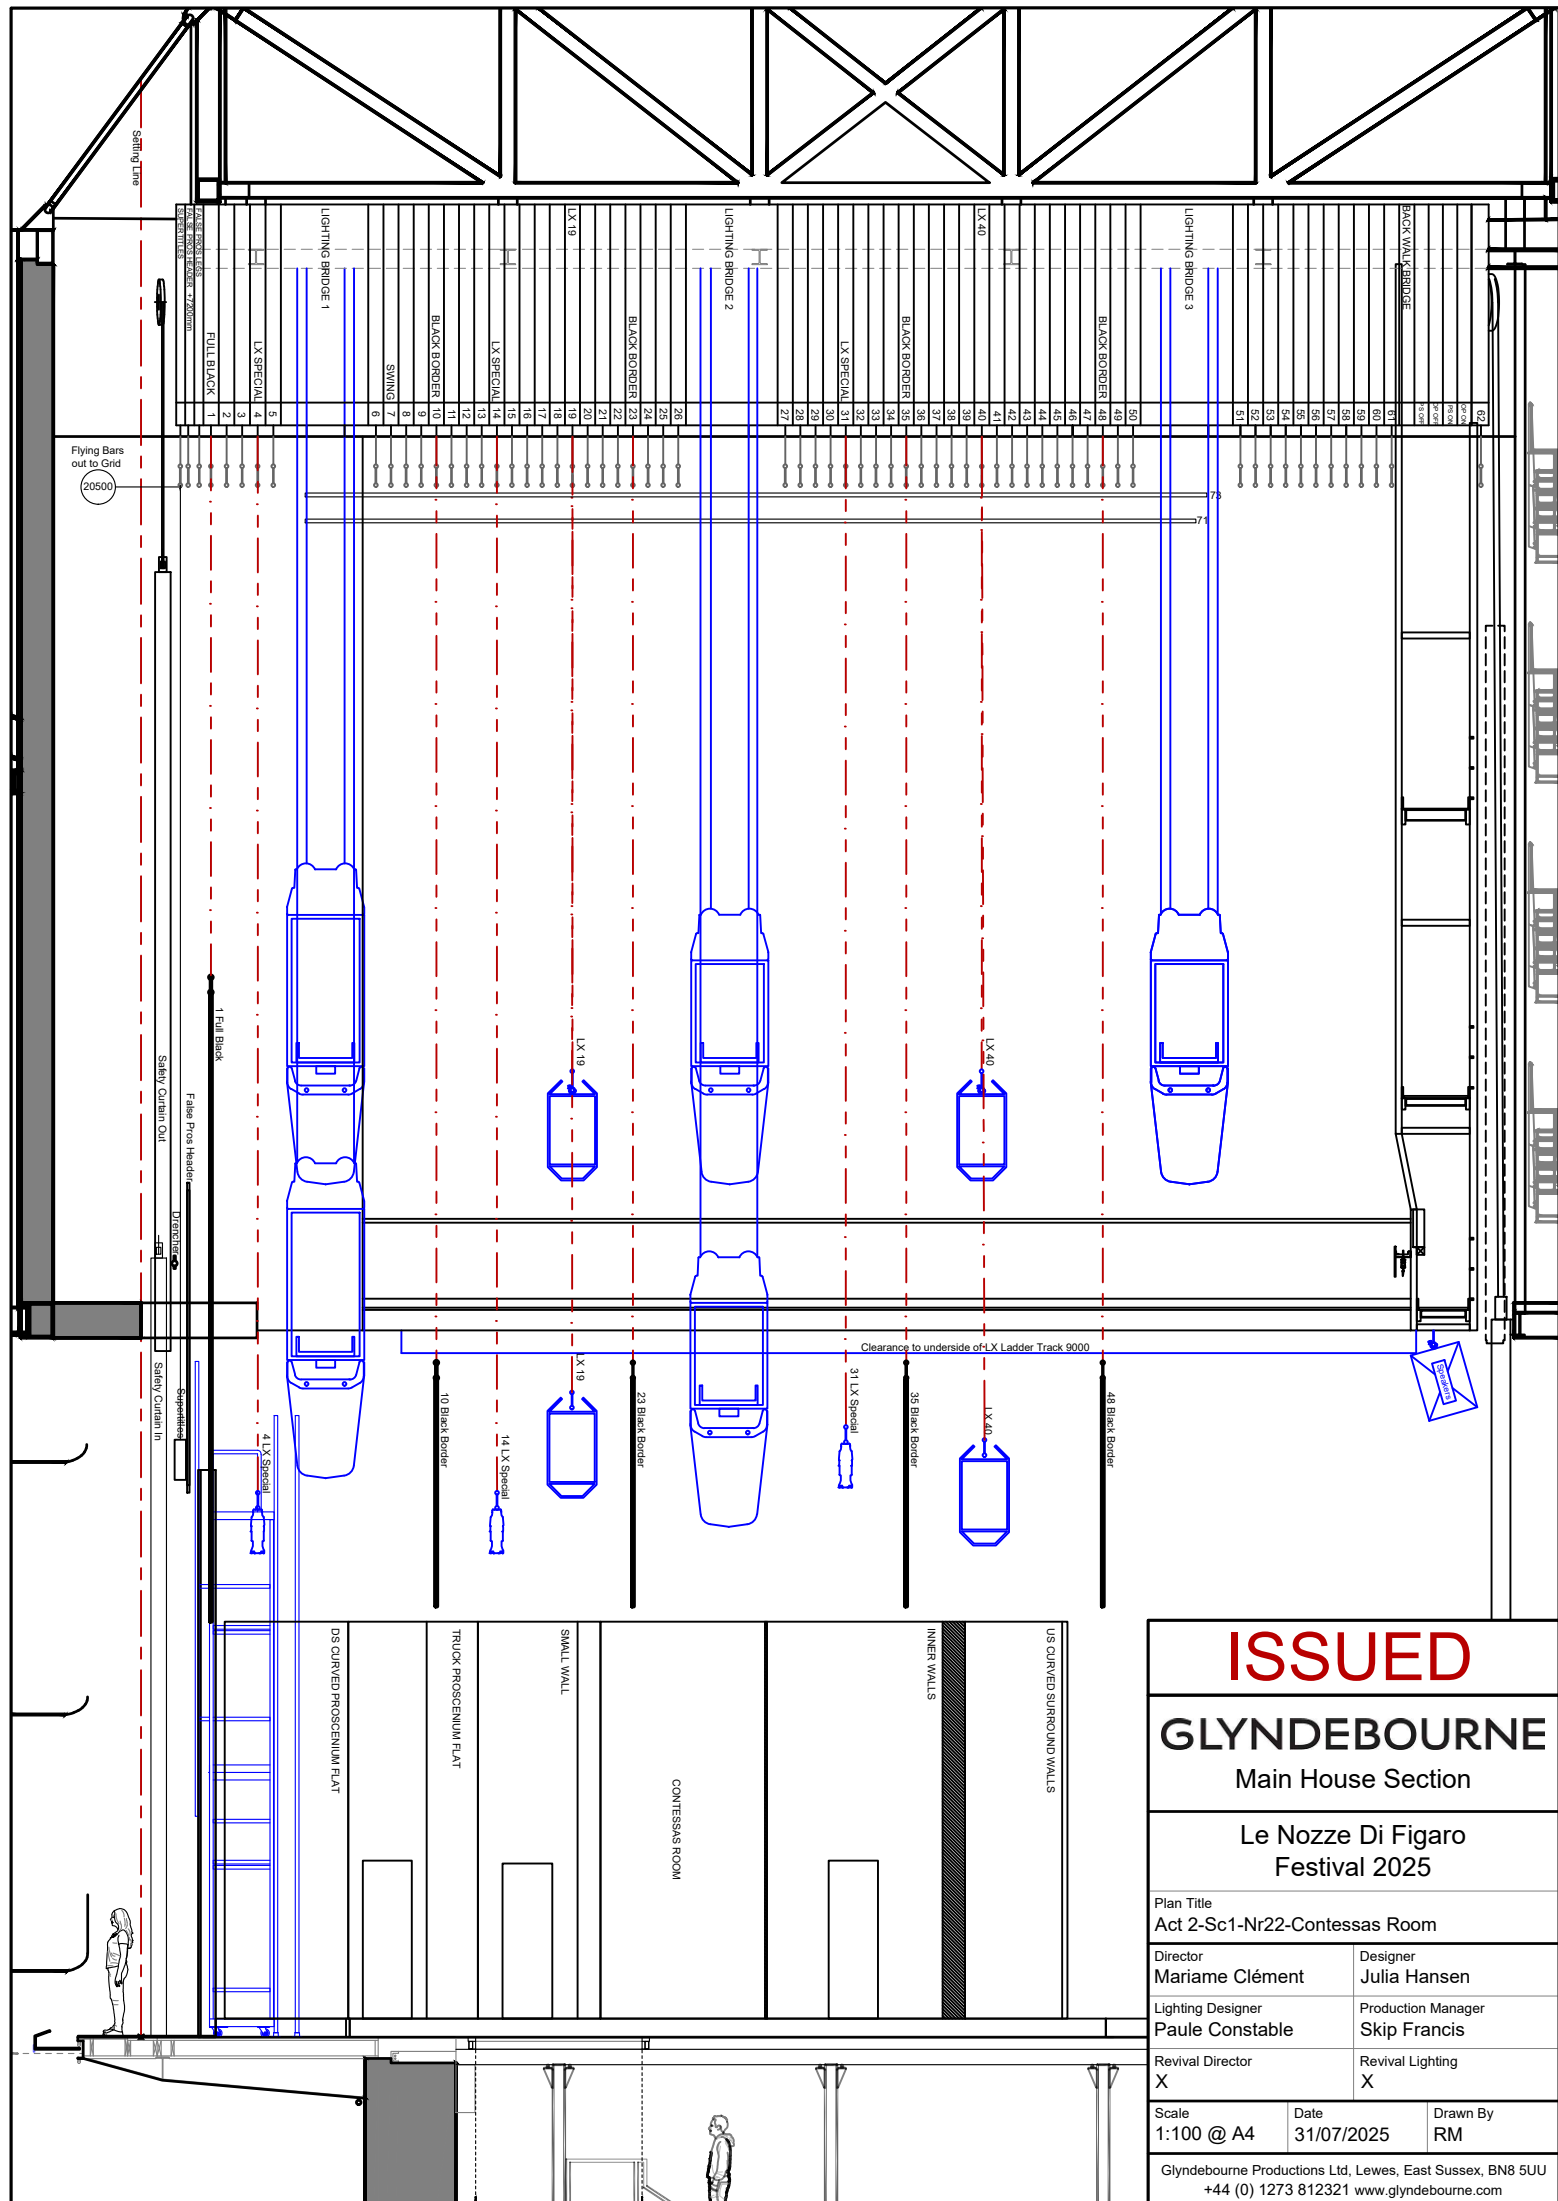


ISSUED

GLYNDEBOURNE
Main House Section

Le Nozze Di Figaro
Festival 2025

Plan Title Act 2-Sc1-Nr22-Contessas Room	
Director Mariame Clément	Designer Julia Hansen
Lighting Designer Paule Constable	Production Manager Skip Francis
Revival Director X	Revival Lighting X

Scale 1:100 @ A4	Date 31/07/2025	Drawn By RM
Glyndebourne Productions Ltd, Lewes, East Sussex, BN8 5UU +44 (0) 1273 812321 www.glyndebourne.com		

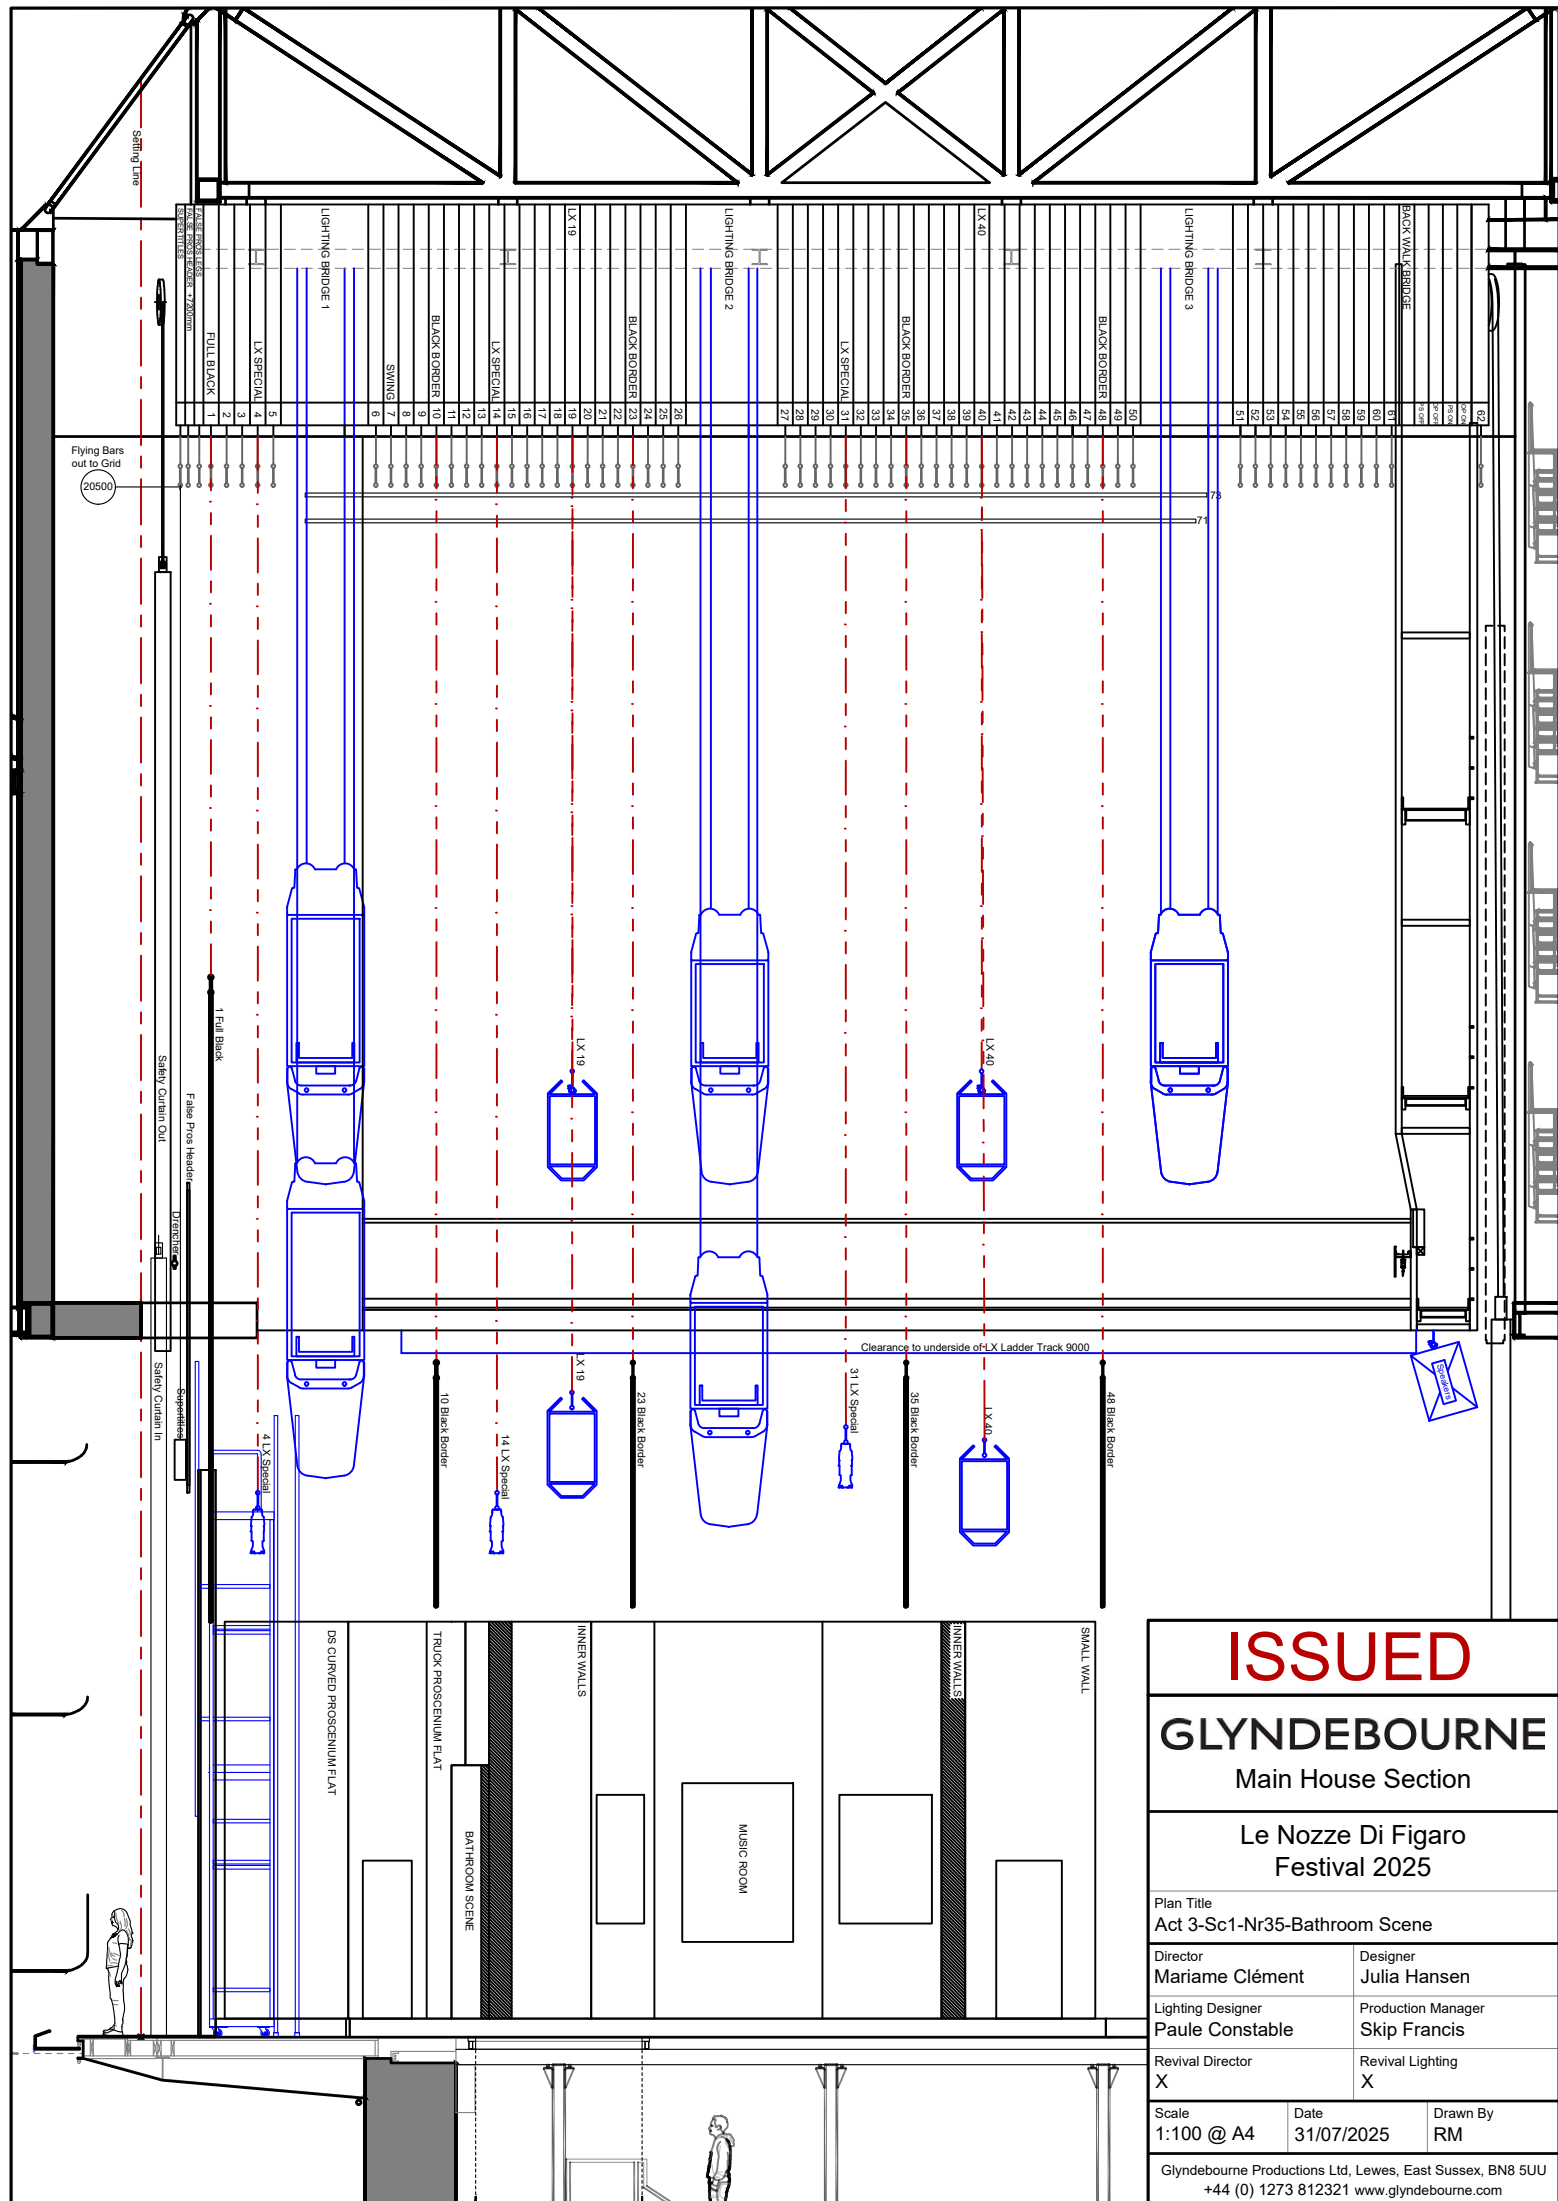


ISSUED

GLYNDEBOURNE
Main House Section

Le Nozze Di Figaro
Festival 2025

Plan Title Act 3-Sc1-Nr35-Bathroom Scene	
Director Mariame Clément	Designer Julia Hansen
Lighting Designer Paule Constable	Production Manager Skip Francis
Revival Director X	Revival Lighting X

Scale 1:100 @ A4	Date 31/07/2025	Drawn By RM
Glyndebourne Productions Ltd, Lewes, East Sussex, BN8 5UU +44 (0) 1273 812321 www.glyndebourne.com		

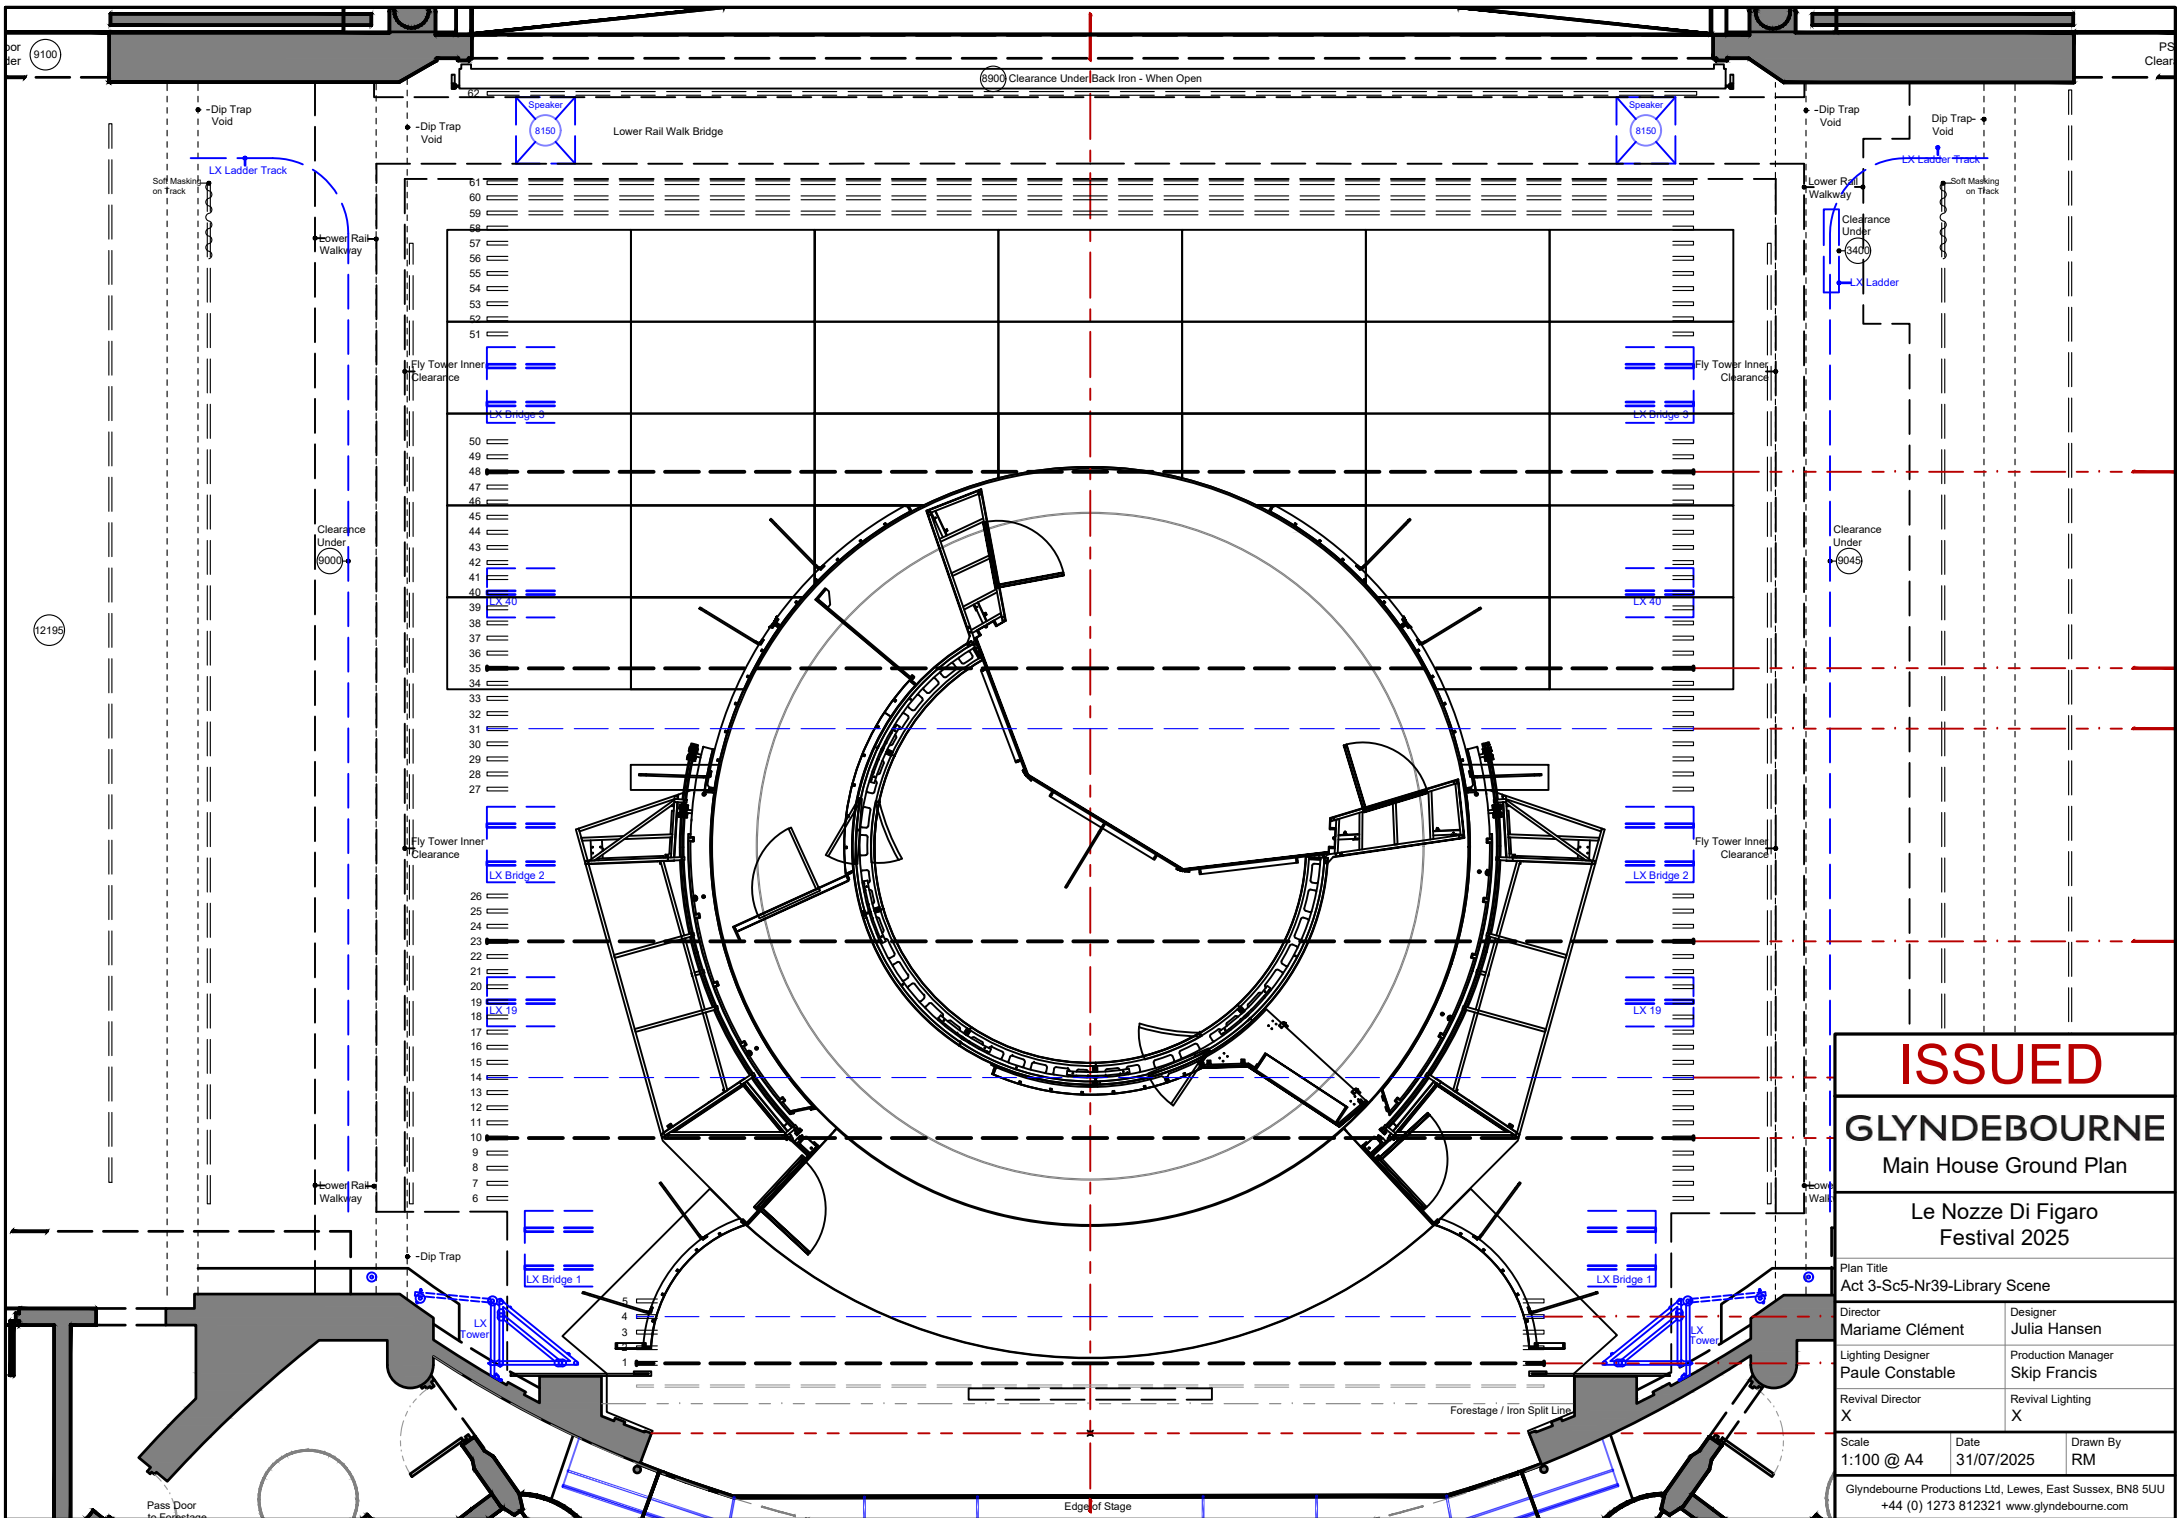

ISSUED

GLYNDEBOURNE

Main House Ground Plan

Le Nozze Di Figaro
Festival 2025

Plan Title
Act 3-Sc5-Nr39-Library Scene

Director
Mariame Clément

Designer
Julia Hansen

Lighting Designer
Paule Constable

Production Manager
Skip Francis

Revival Director
X


Revival Lighting
X

Scale
1:100 @ A4

Date
31/07/2025

Drawn By
RM

Glyndebourne Productions Ltd, Lewes, East Sussex, BN8 5UU
+44 (0) 1273 812321 www.glyndebourne.com

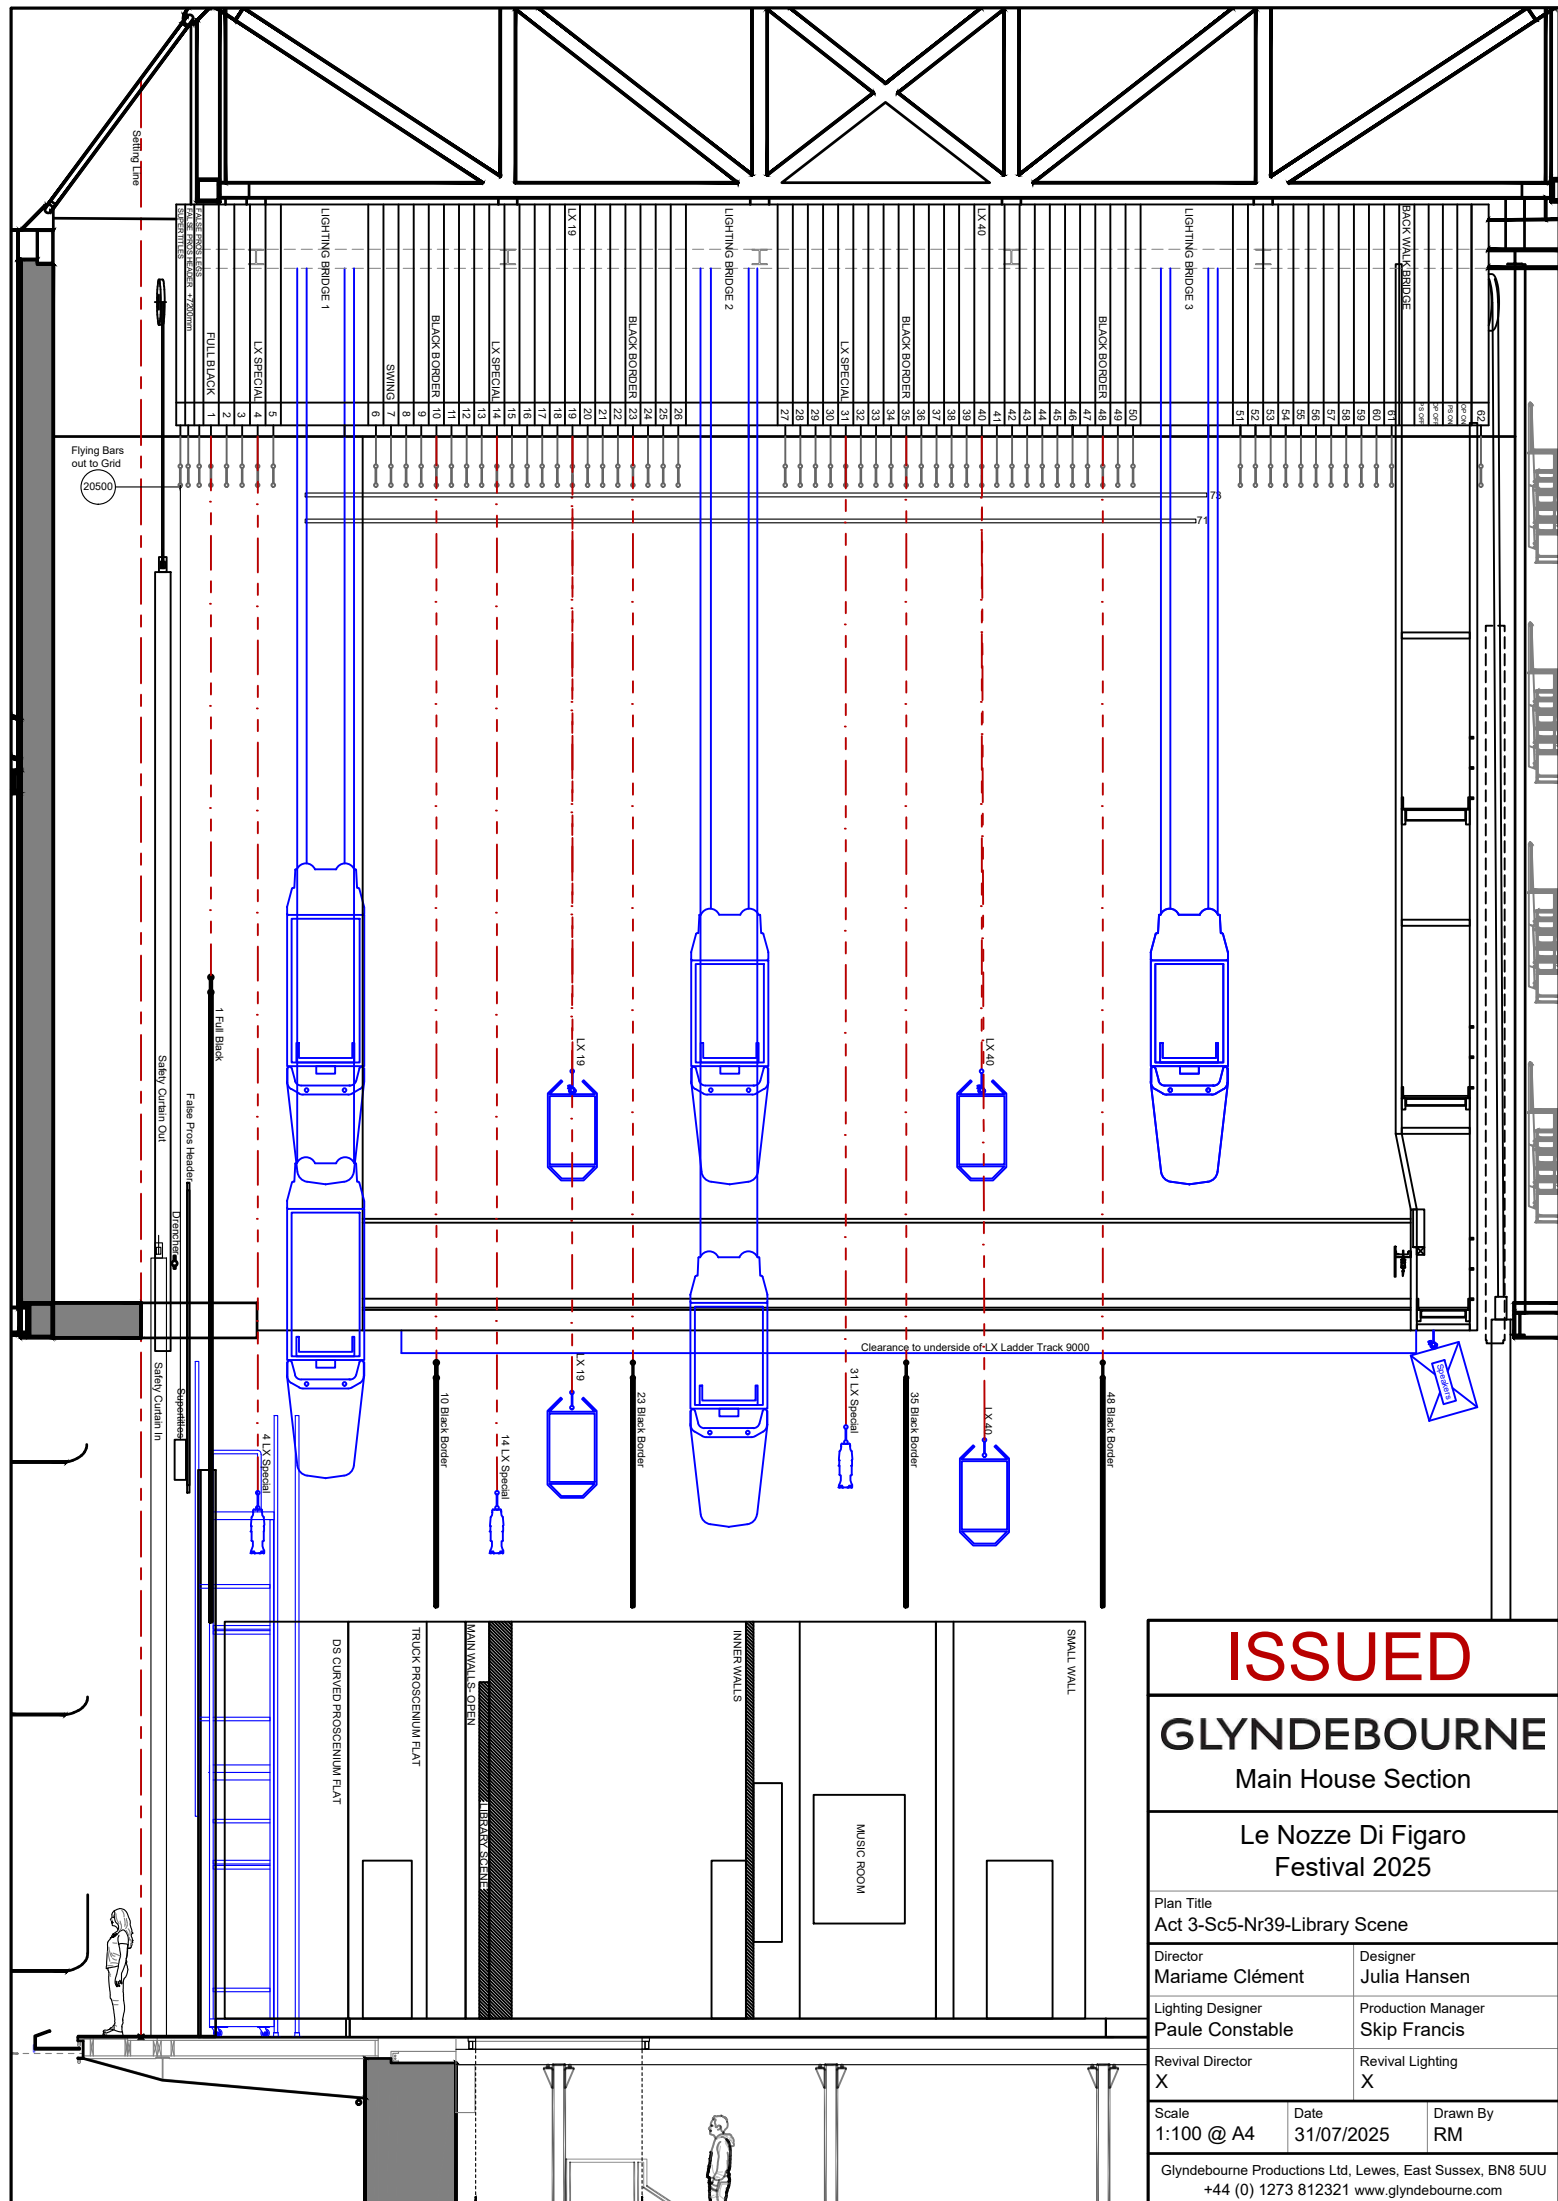


ISSUED

GLYNDEBOURNE
Main House Section

Le Nozze Di Figaro
Festival 2025

Plan Title Act 3-Sc5-Library Scene	
Director Mariame Clément	Designer Julia Hansen
Lighting Designer Paule Constable	Production Manager Skip Francis
Revival Director X	Revival Lighting X

Scale 1:100 @ A4	Date 31/07/2025	Drawn By RM
Glyndebourne Productions Ltd, Lewes, East Sussex, BN8 5UU +44 (0) 1273 812321 www.glyndebourne.com		

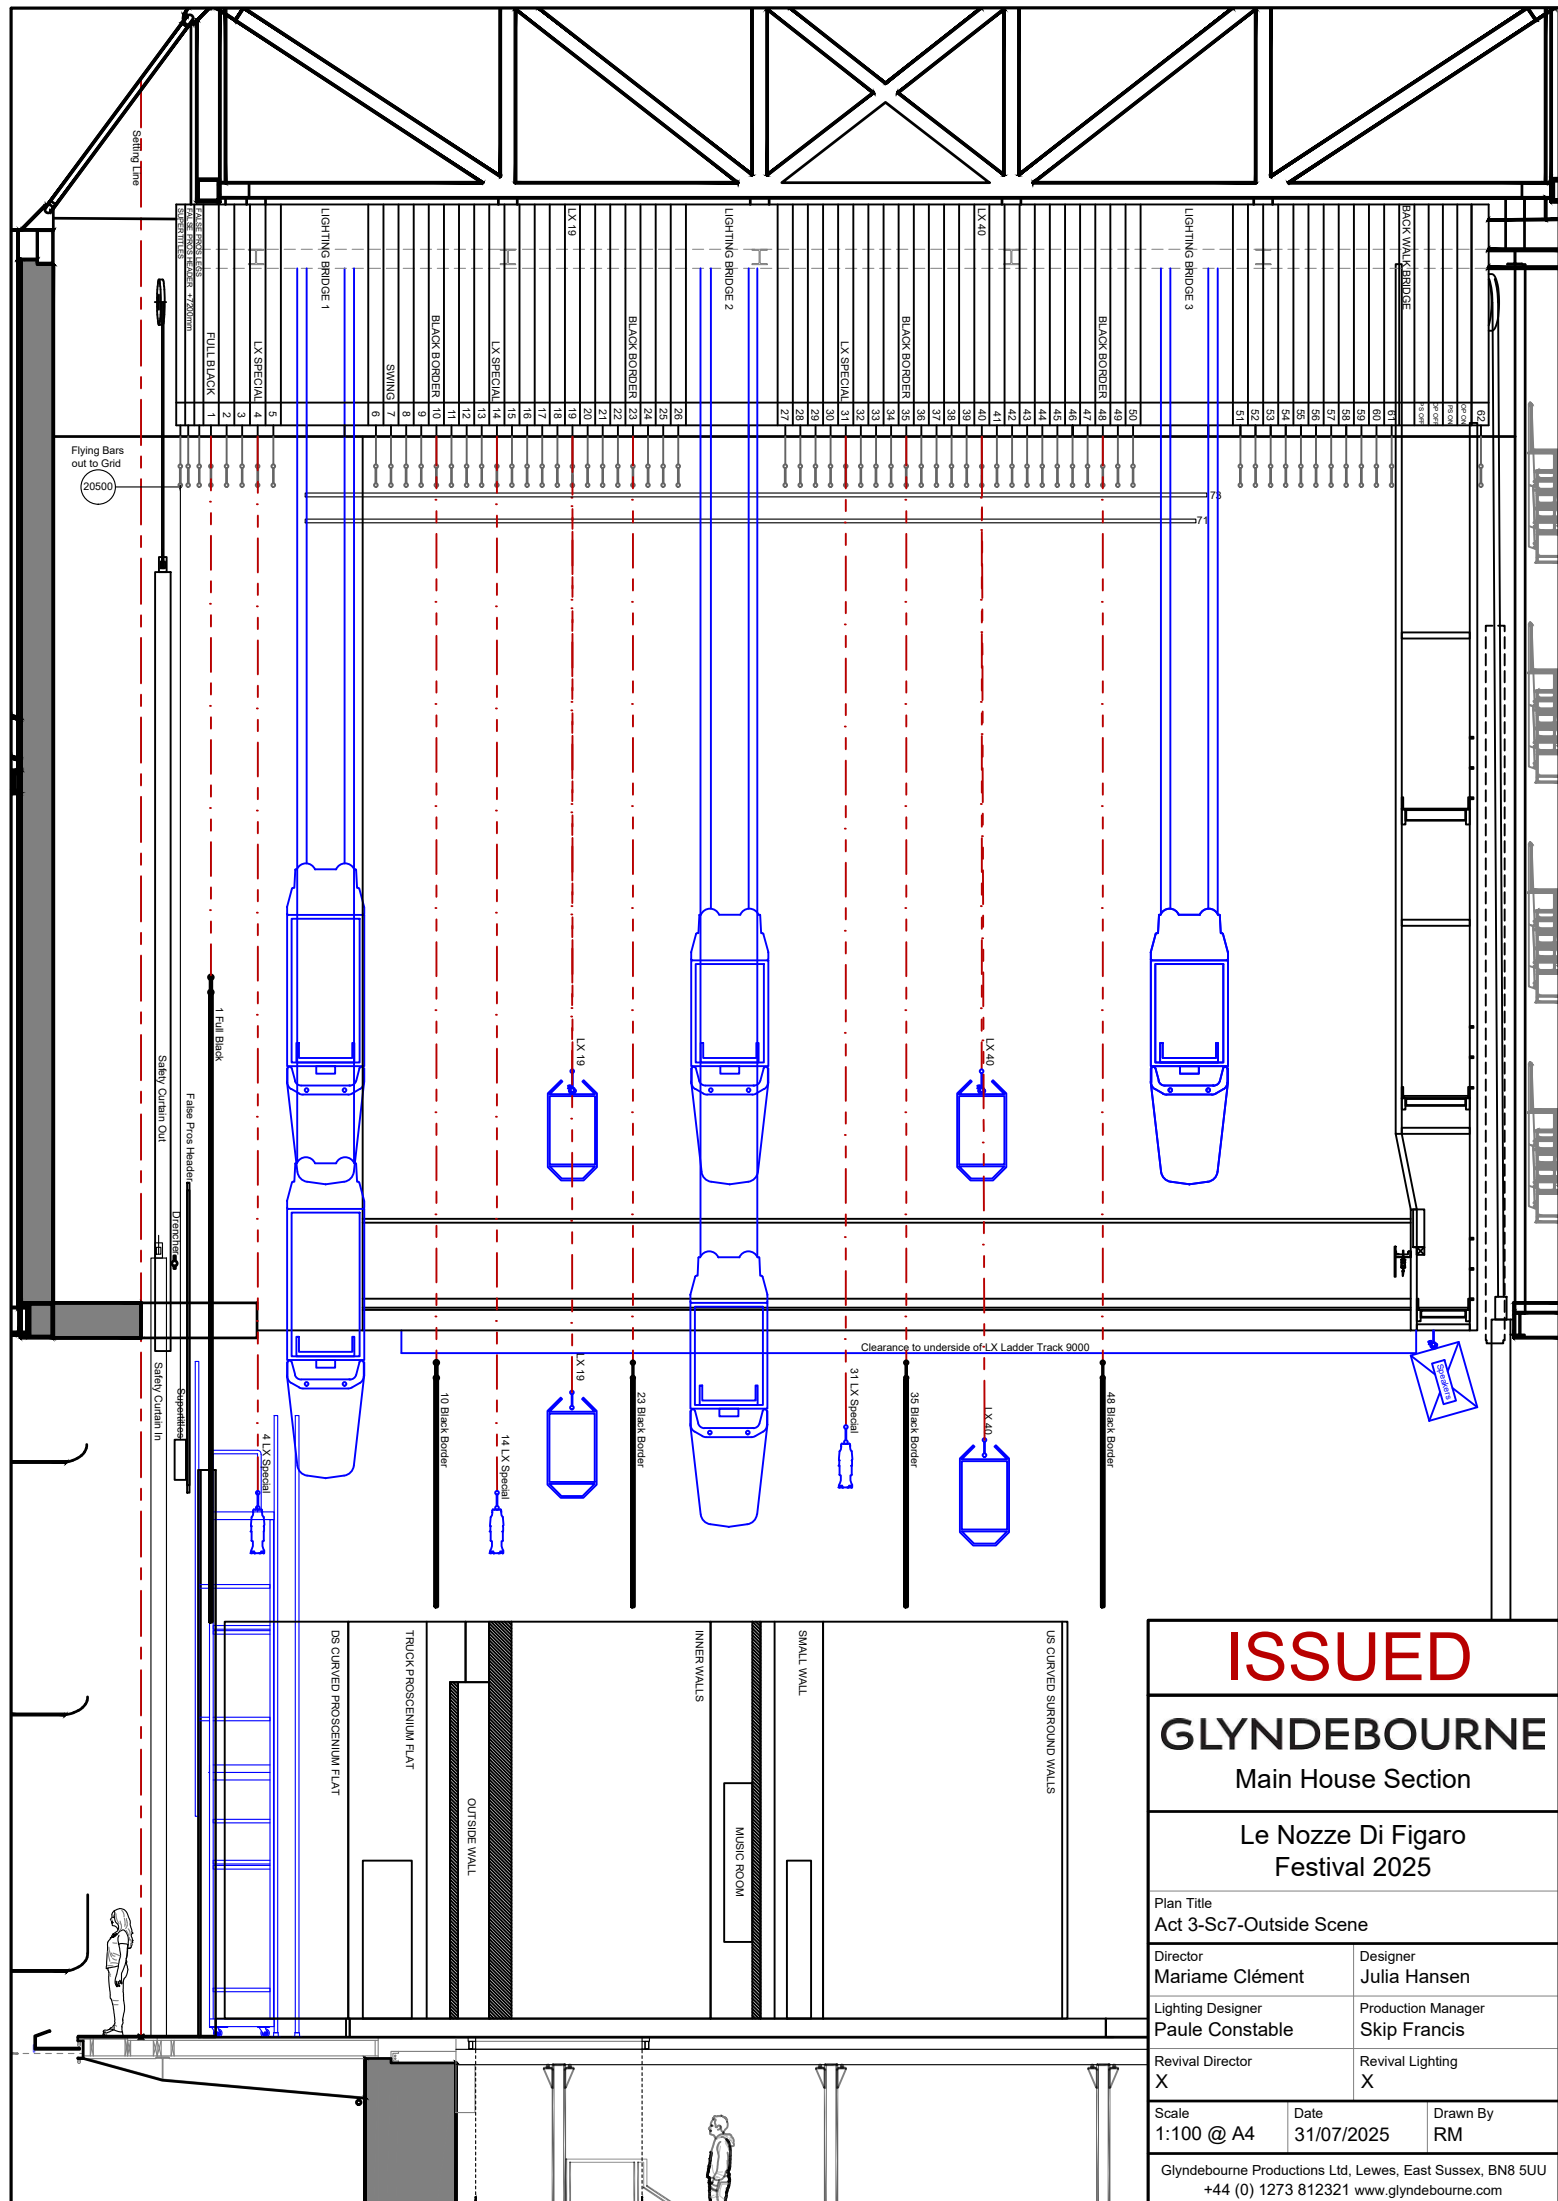

ISSUED

GLYNDEBOURNE
Main House Section

Le Nozze Di Figaro
Festival 2025

Plan Title
Act 3-Sc7-Outside Scene

Director
Mariame Clément

Designer
Julia Hansen

Lighting Designer
Paule Constable

Production Manager
Skip Francis


Revival Director
X

Revival Lighting
X

Scale
1:100 @ A4

Date
31/07/2025

Drawn By
RM

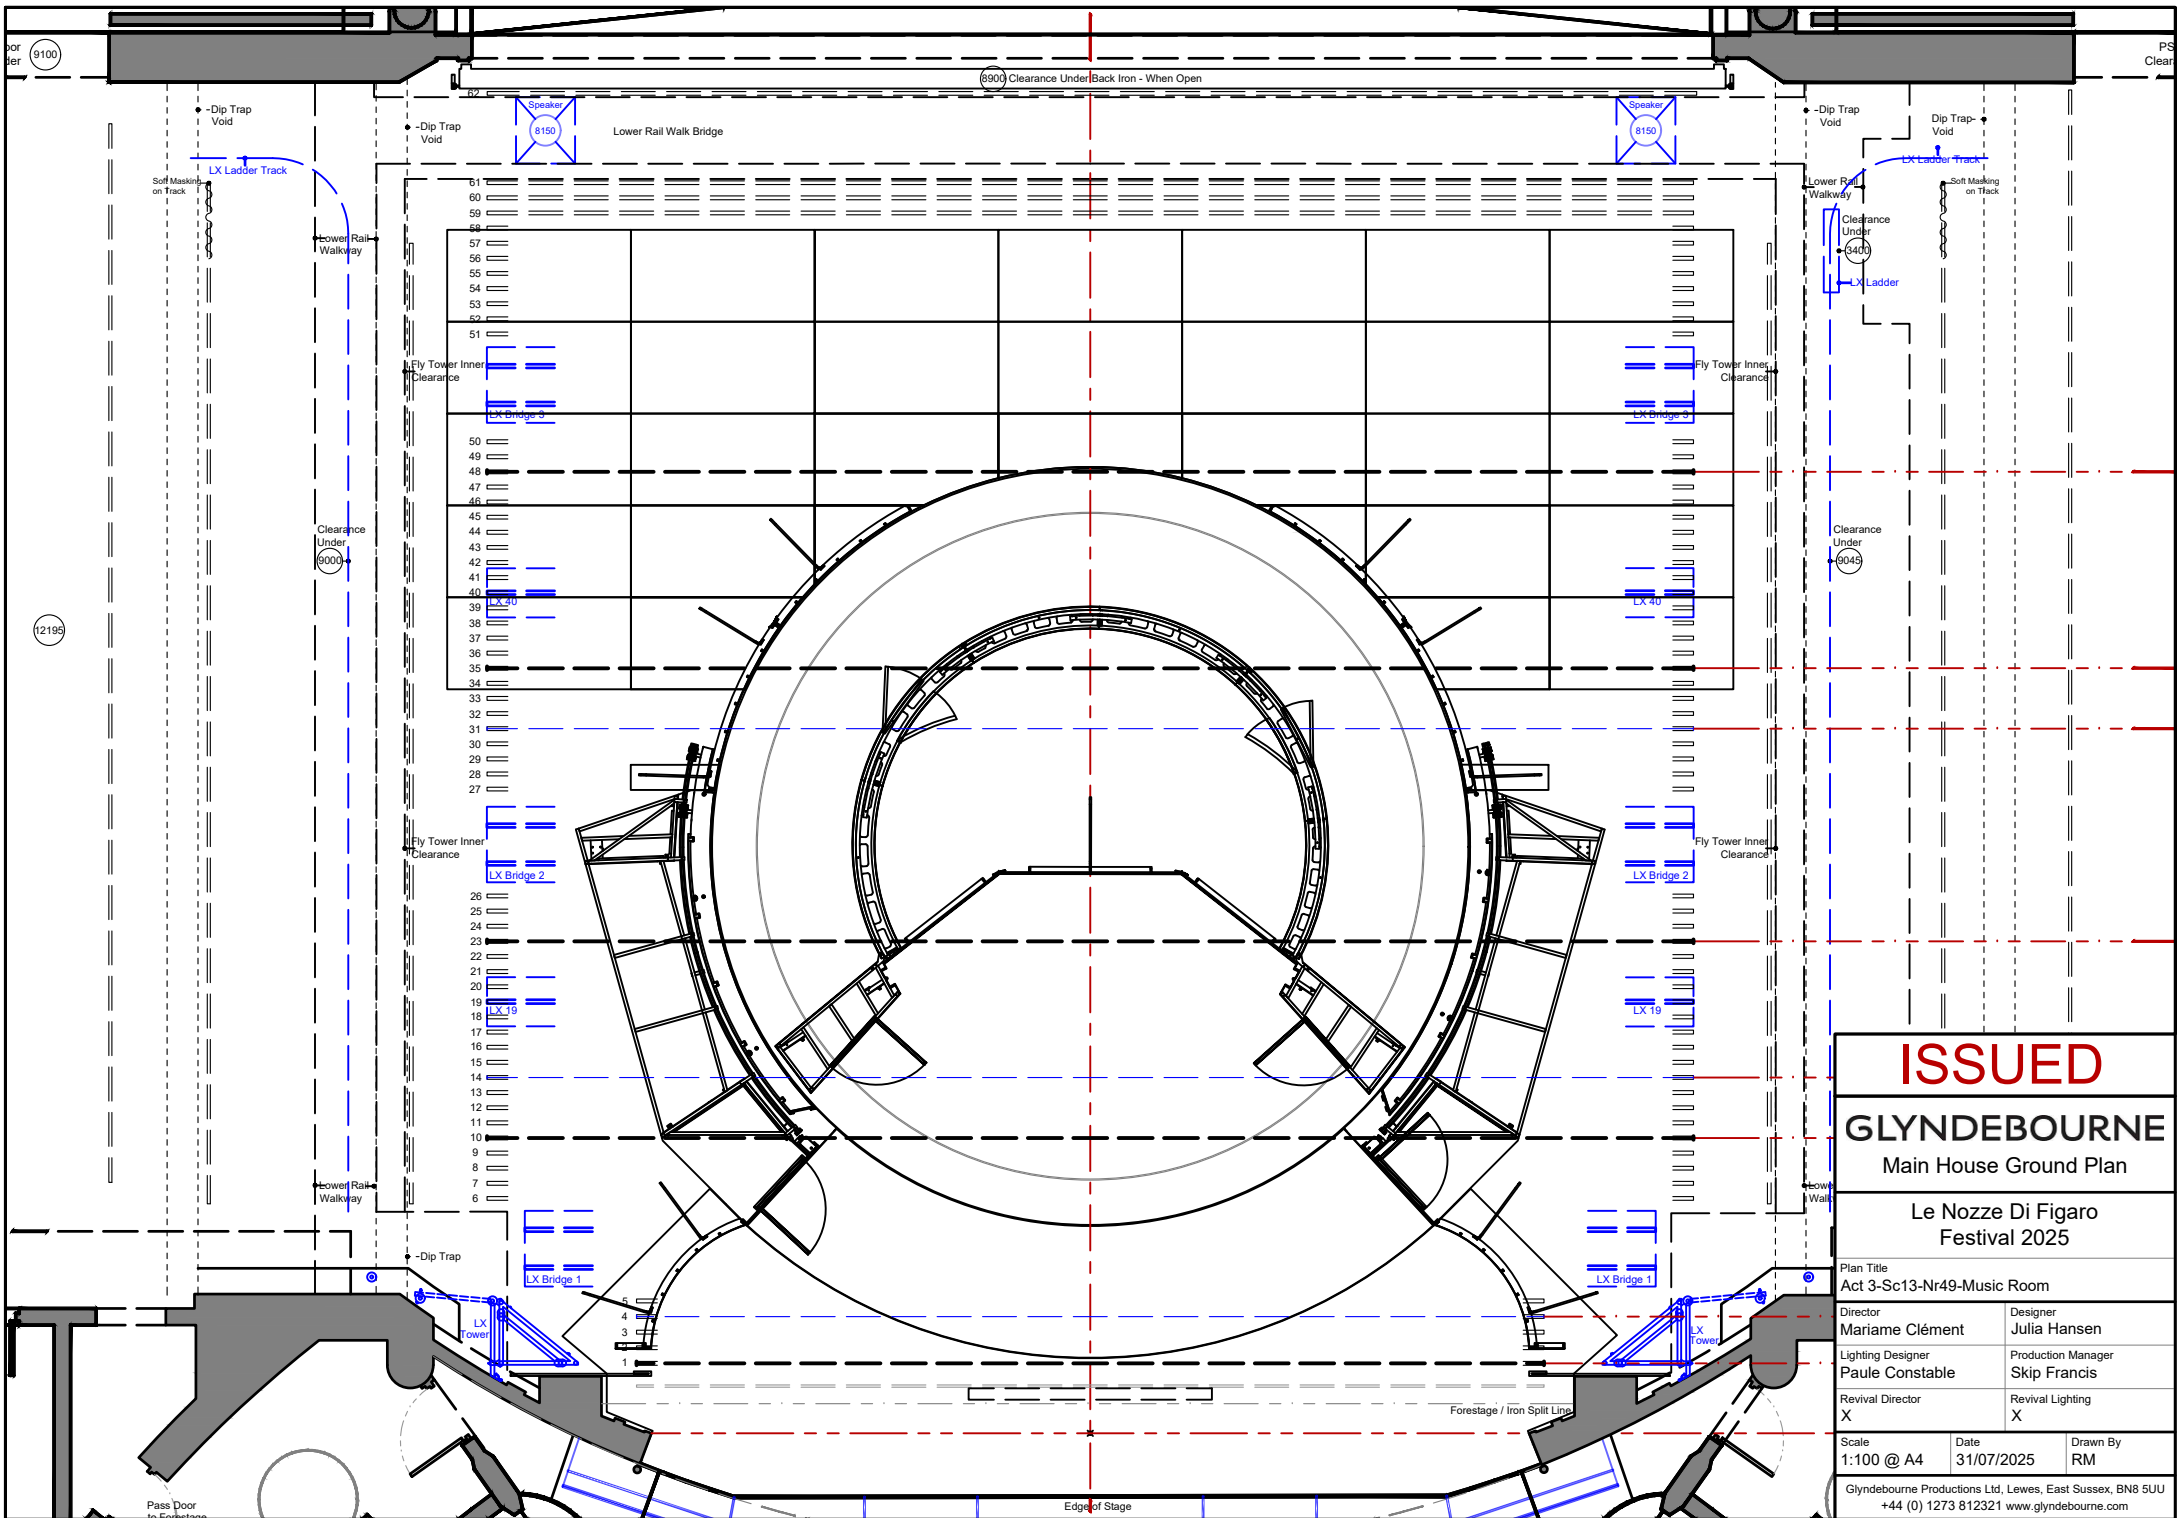


ISSUED

GLYNDEBOURNE

Main House Ground Plan

Le Nozze Di Figaro
Festival 2025

Plan Title Act 3-Sc13-Nr49-Music Room		
Director Mariame Clément	Designer Julia Hansen	
Lighting Designer Paule Constable	Production Manager Skip Francis	
Revival Director X	Revival Lighting X	
Scale 1:100 @ A4	Date 31/07/2025	Drawn By RM
Glyndebourne Productions Ltd, Lewes, East Sussex, BN8 5UU +44 (0) 1273 812321 www.glyndebourne.com		

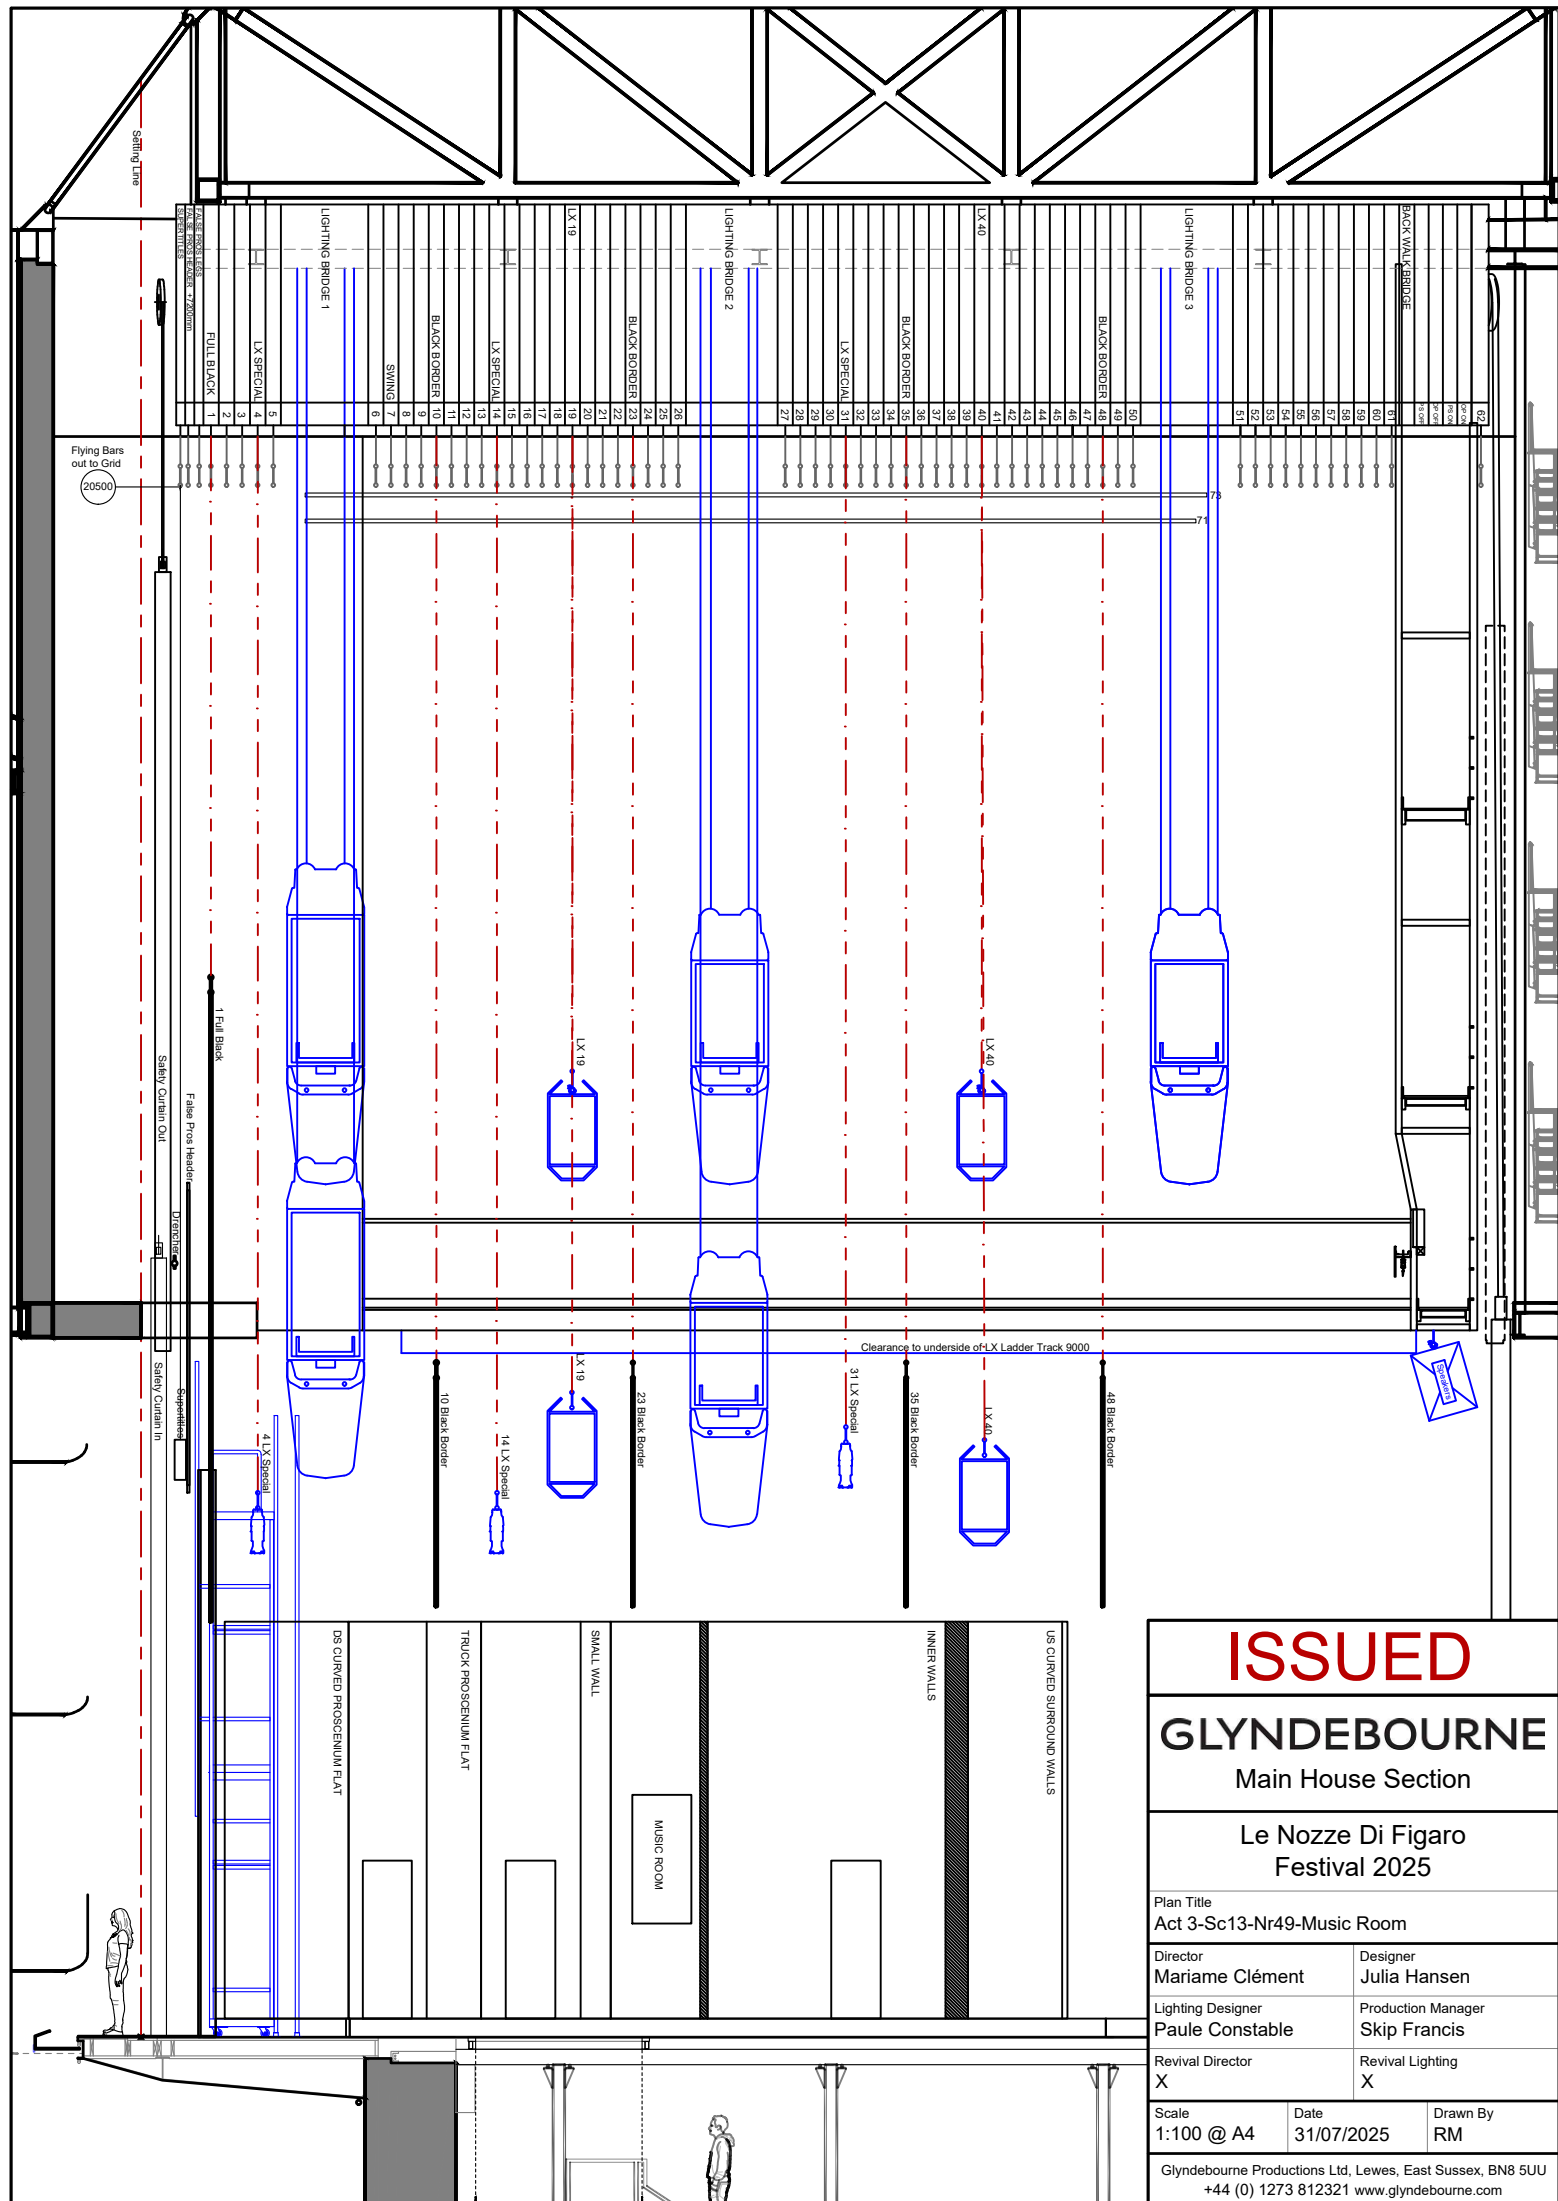


ISSUED

GLYNDEBOURNE
Main House Section

Le Nozze Di Figaro
Festival 2025

Plan Title Act 3-Sc13-Nr49-Music Room		
Director Mariame Clément		Designer Julia Hansen
Lighting Designer Paule Constable		Production Manager Skip Francis
Revival Director X		Revival Lighting X
Scale 1:100 @ A4	Date 31/07/2025	Drawn By RM
Glyndebourne Productions Ltd, Lewes, East Sussex, BN8 5UU +44 (0) 1273 812321 www.glyndebourne.com		

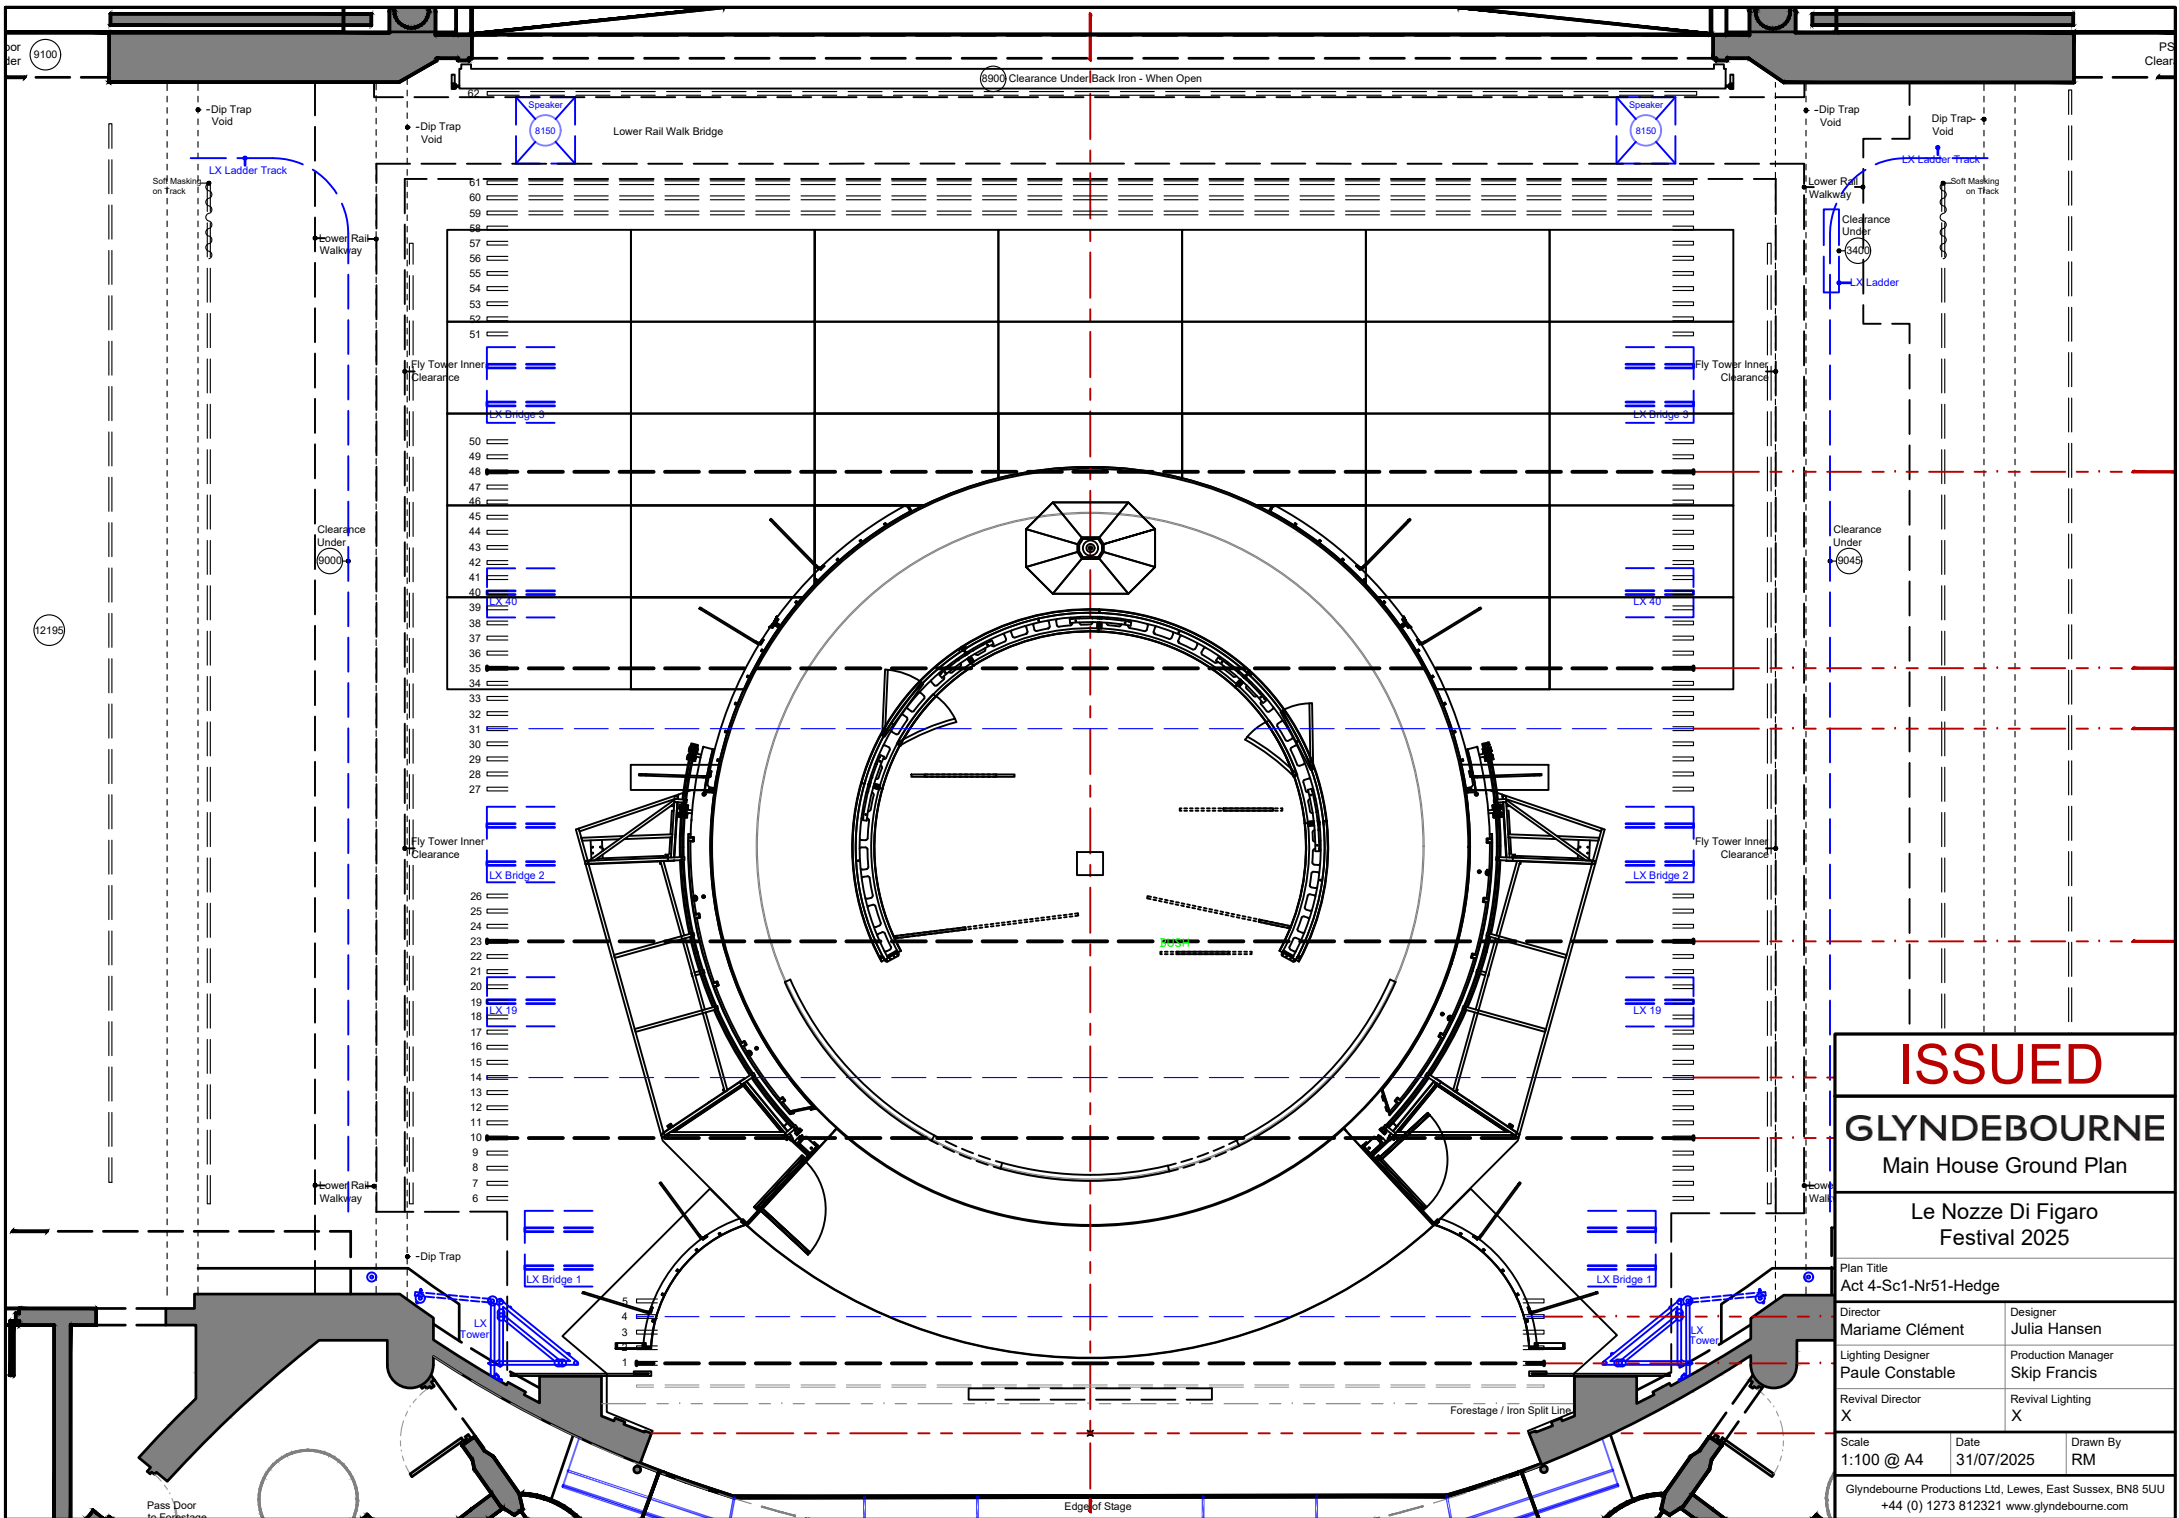

ISSUED


GLYNDEBOURNE

Main House Ground Plan

Le Nozze Di Figaro

Festival 2025

Plan Title		
Act 4-Sc1-Nr51-Hedge		
Director	Designer	
Mariame Clément	Julia Hansen	
Lighting Designer	Production Manager	
Paule Constable	Skip Francis	
Revival Director	Revival Lighting	
X	X	
Scale	Date	Drawn By
1:100 @ A4	31/07/2025	RM
Glyndebourne Productions Ltd, Lewes, East Sussex, BN8 5UU		
+44 (0) 1273 812321 www.glyndebourne.com		

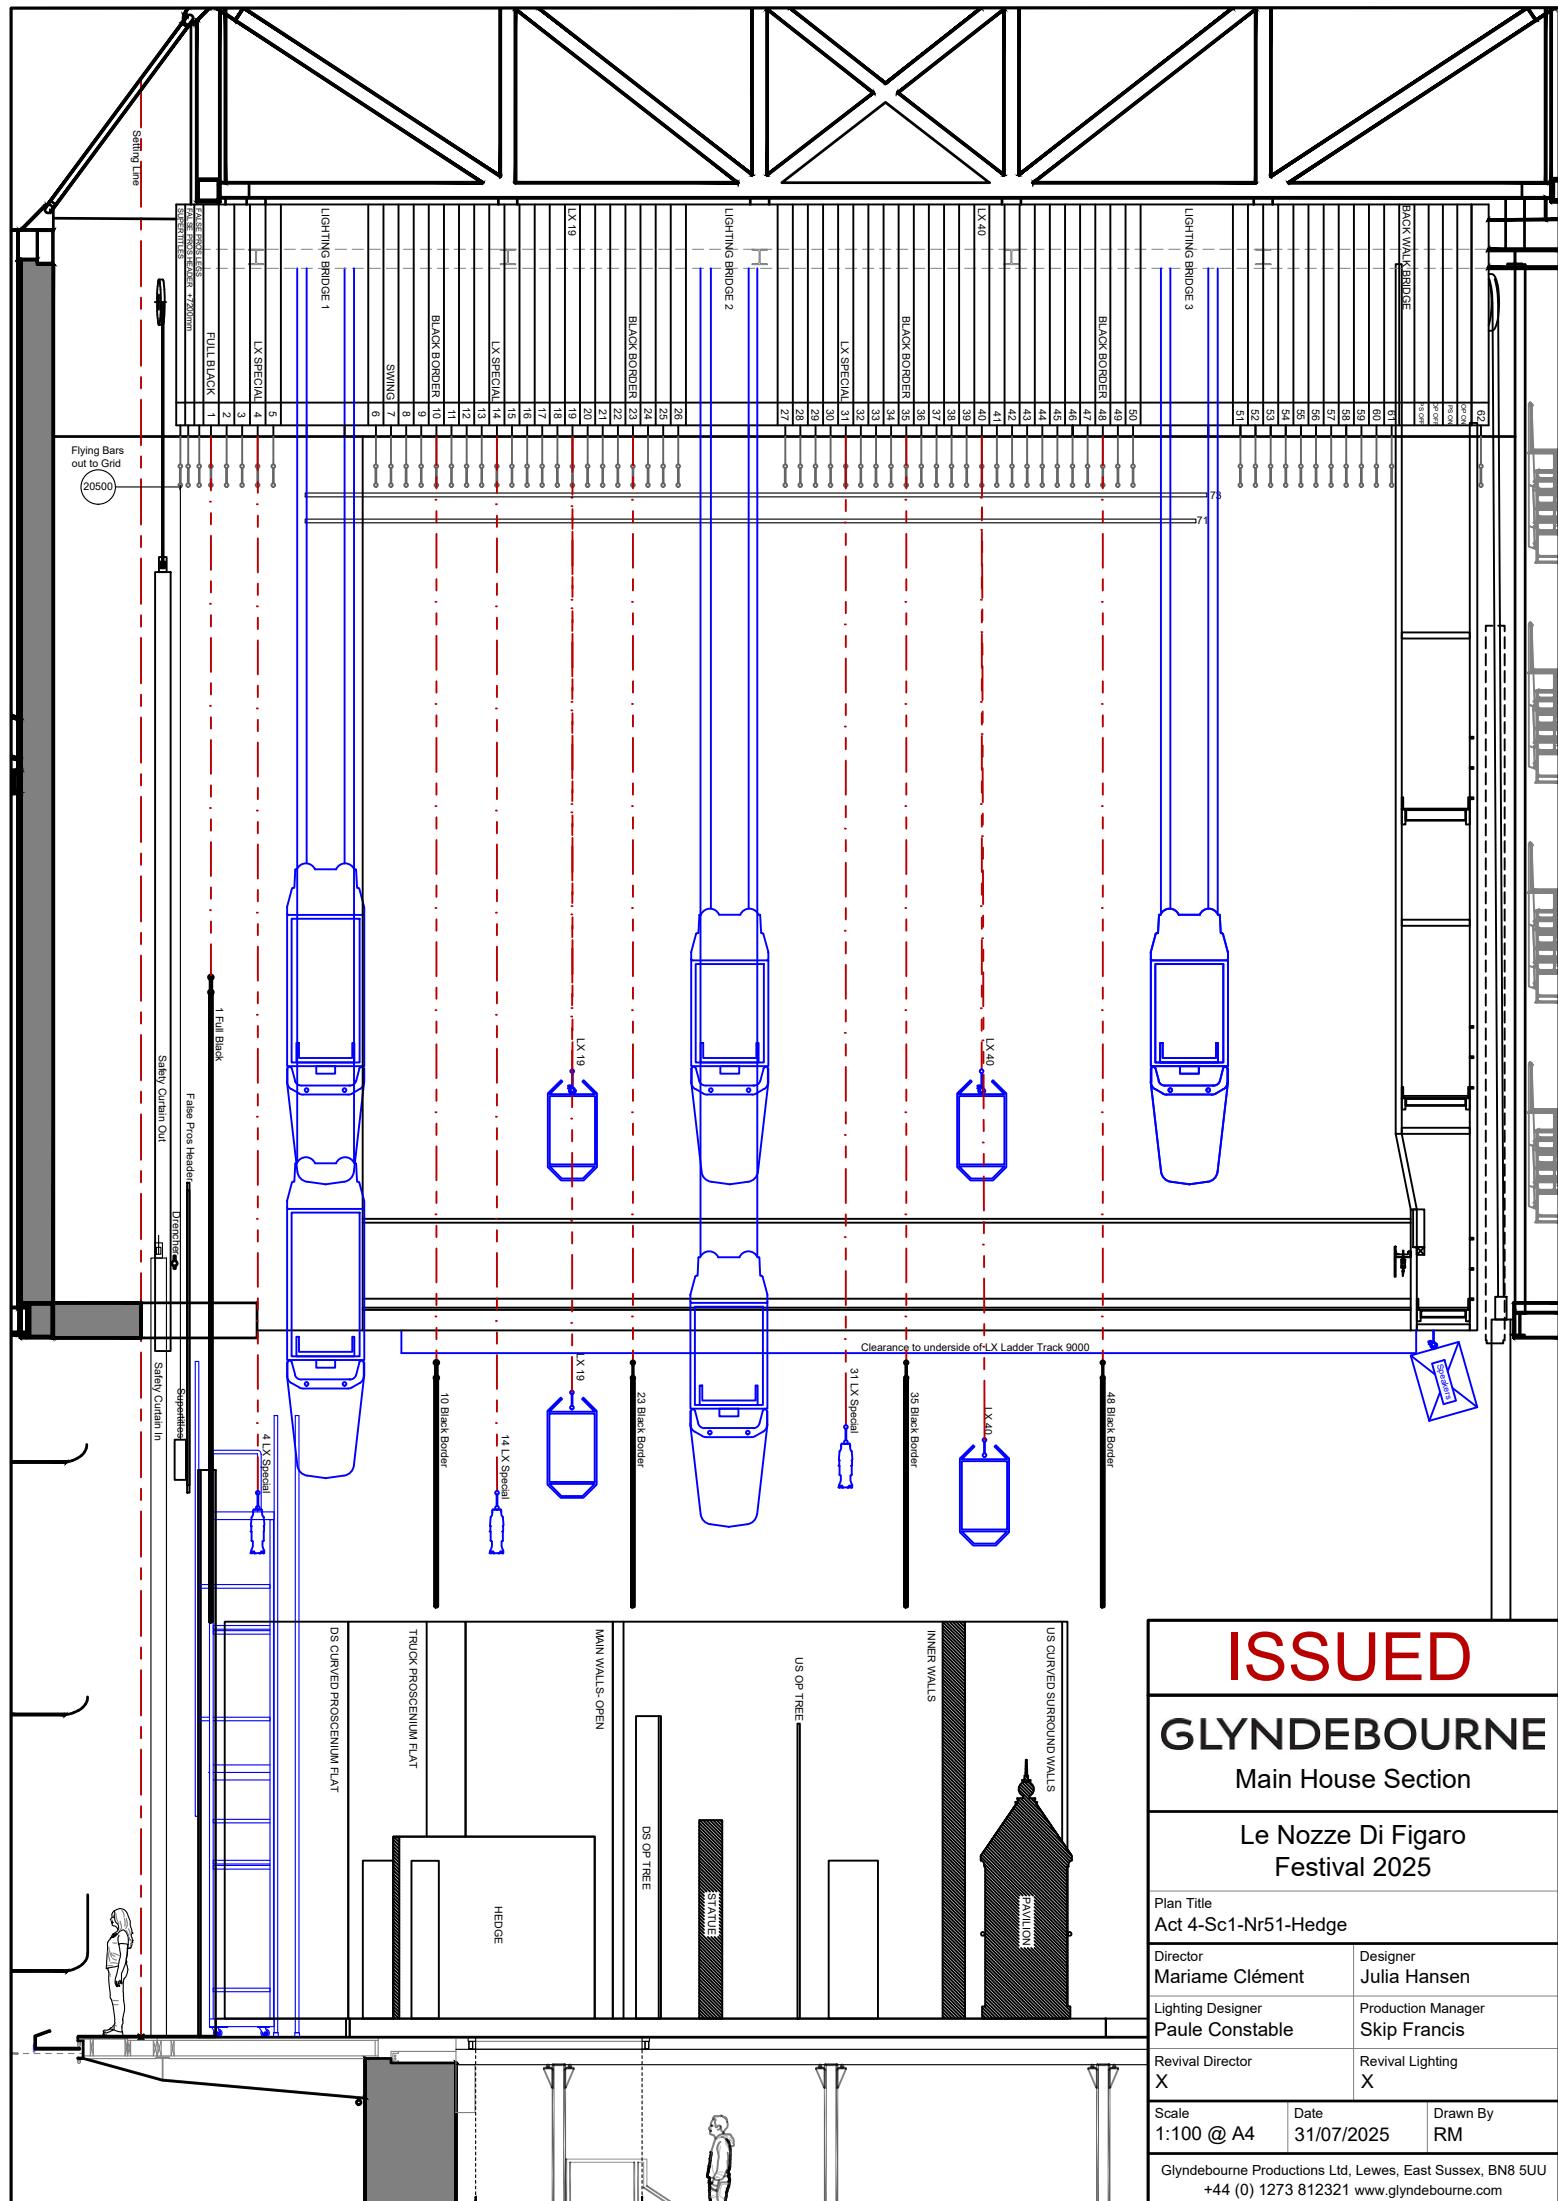

ISSUED

GLYNDEBOURNE

Main House Section

Le Nozze Di Figaro

Festival 2025

Plan Title

Act 4-Sc1-Nr51-Hedge

Director

Mariame Clément

Lighting Designer

Paule Constable

Revival Director

X

Designer

Julia Hansen

Production Manager

Skip Francis

Revival Lighting

X

Scale

1:100 @ A4

Date


31/07/2025

Drawn By

RM

Glyndebourne Productions Ltd, Lewes, East Sussex, BN8 5UU

+44 (0) 1273 812321 www.glyndebourne.com

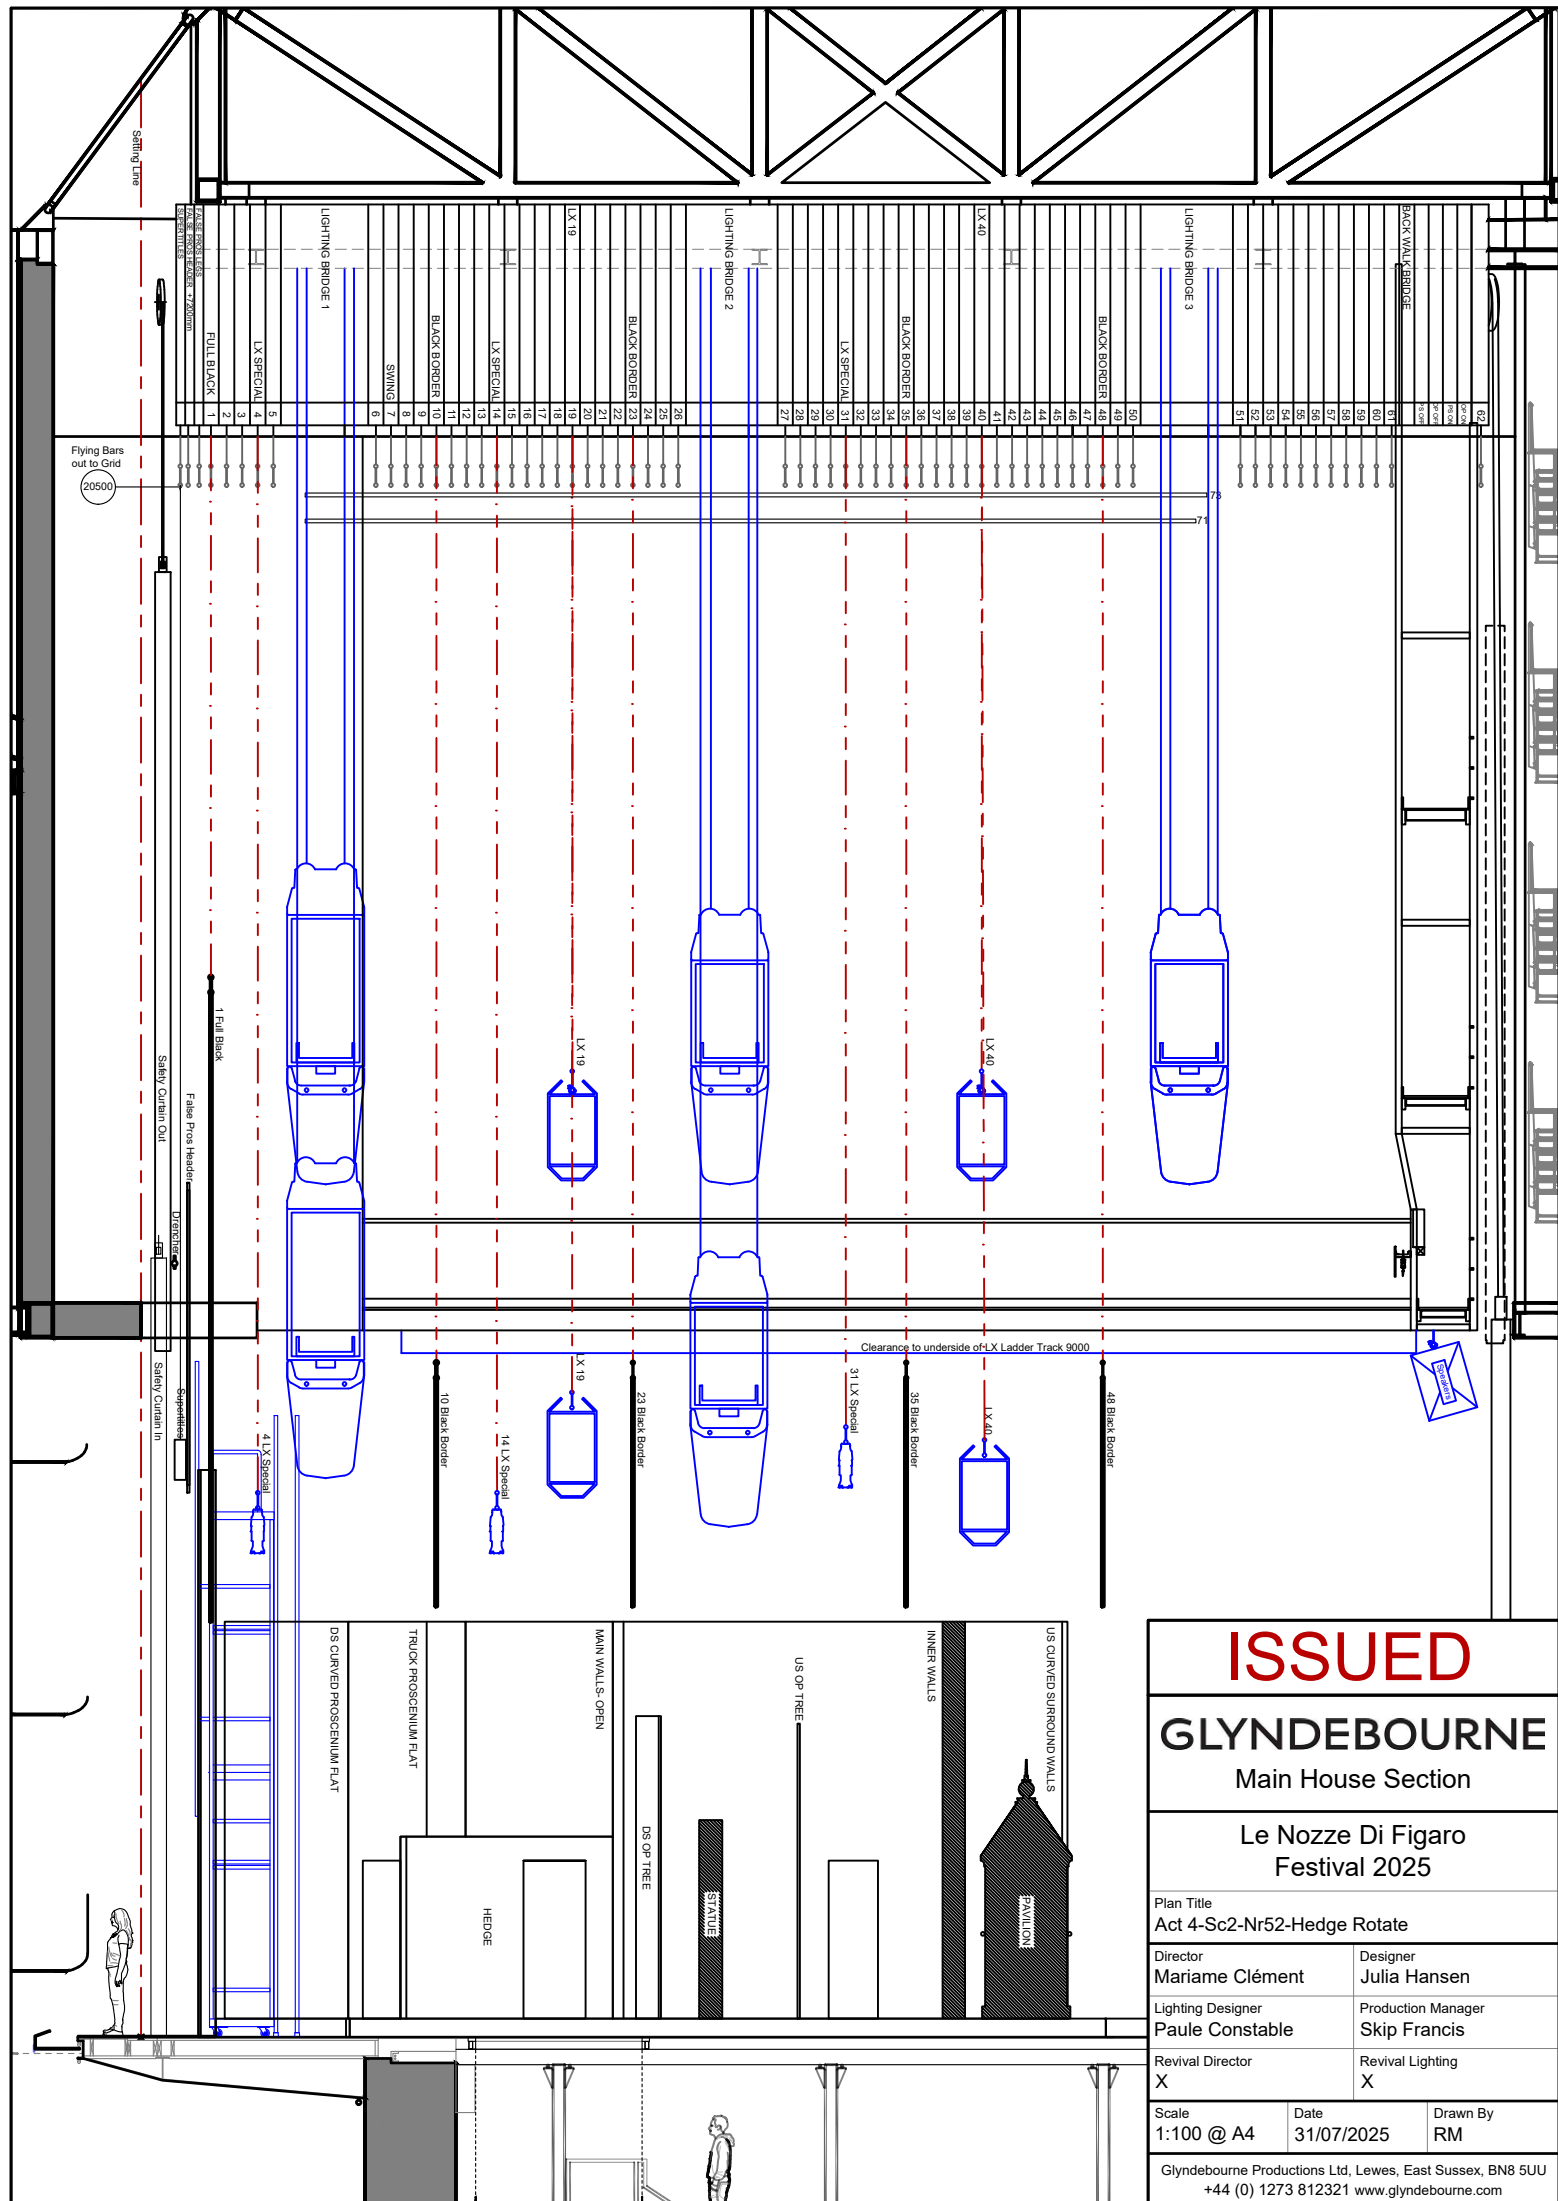

ISSUED

GLYNDEBOURNE


Main House Section

Le Nozze Di Figaro Festival 2025

Plan Title Act 4-Sc2-Nr52-Hedge Rotate	
Director Mariame Clément	Designer Julia Hansen
Lighting Designer Paule Constable	Production Manager Skip Francis
Revival Director X	Revival Lighting X

Scale 1:100 @ A4	Date 31/07/2025	Drawn By RM
---------------------	--------------------	----------------

Glyndebourne Productions Ltd, Lewes, East Sussex, BN8 5UU
+44 (0) 1273 812321 www.glyndebourne.com

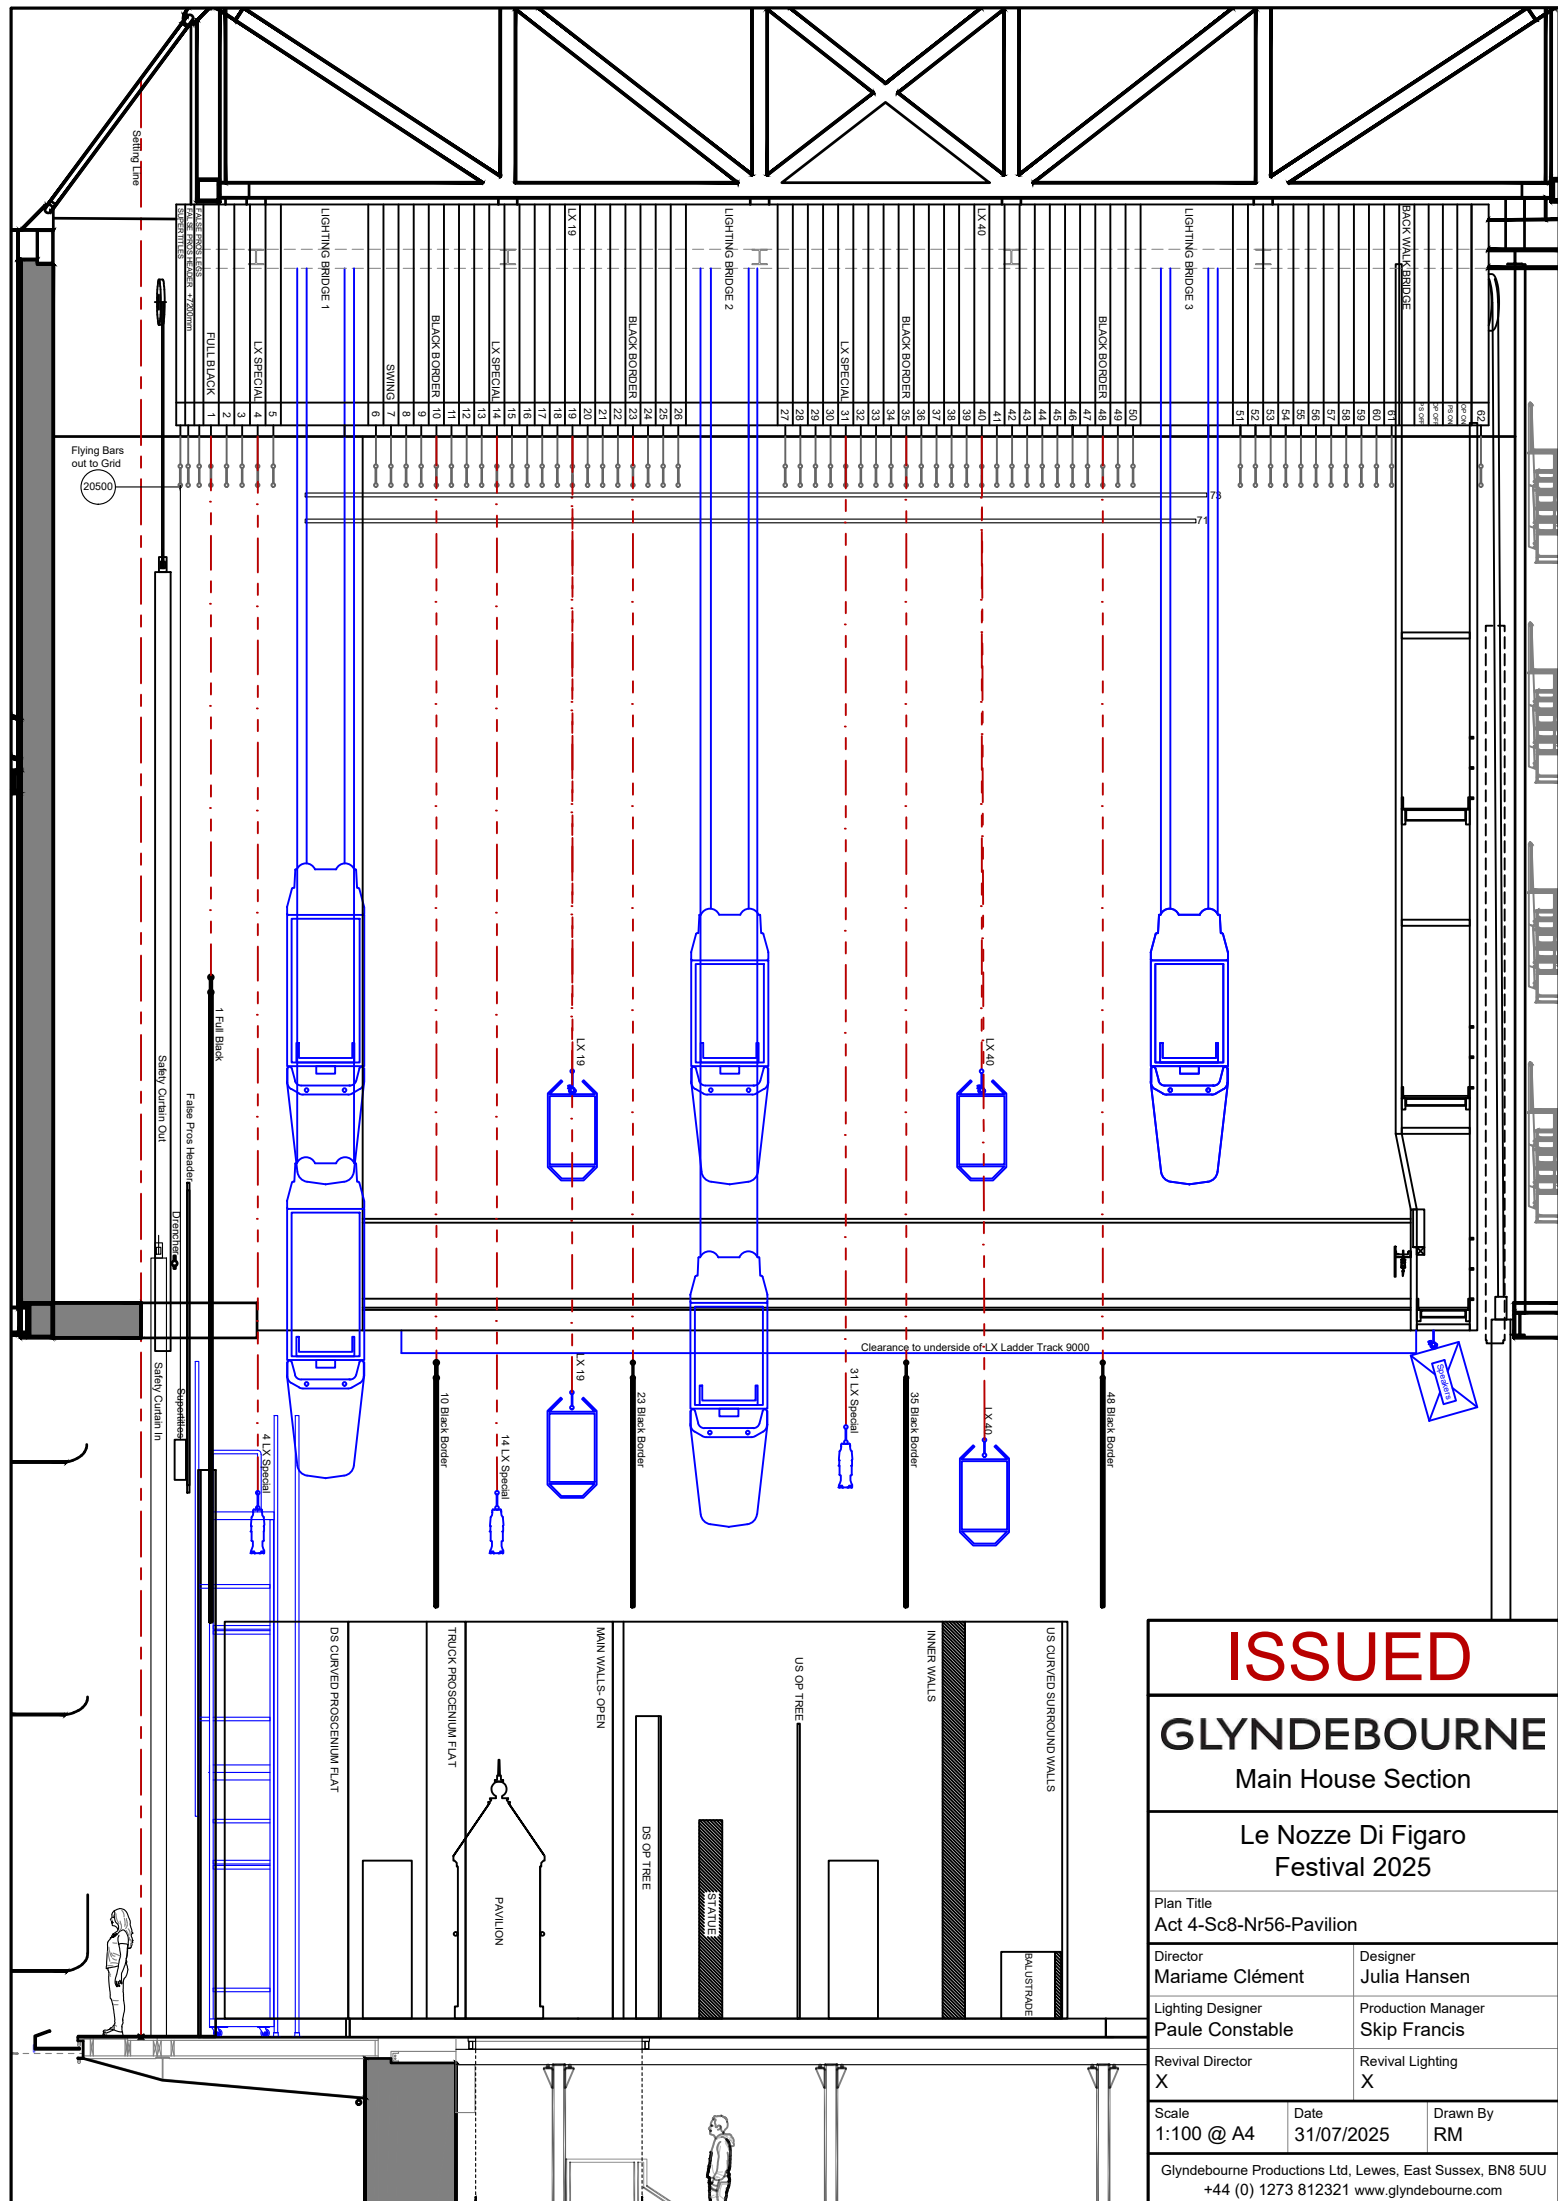


ISSUED

GLYNDEBOURNE
Main House Section

Le Nozze Di Figaro
Festival 2025

Plan Title Act 4-Sc8-Nr56-Pavilion	
Director Mariame Clément	Designer Julia Hansen
Lighting Designer Paule Constable	Production Manager Skip Francis
Revival Director X	Revival Lighting X

Scale 1:100 @ A4	Date 31/07/2025	Drawn By RM
Glyndebourne Productions Ltd, Lewes, East Sussex, BN8 5UU +44 (0) 1273 812321 www.glyndebourne.com		

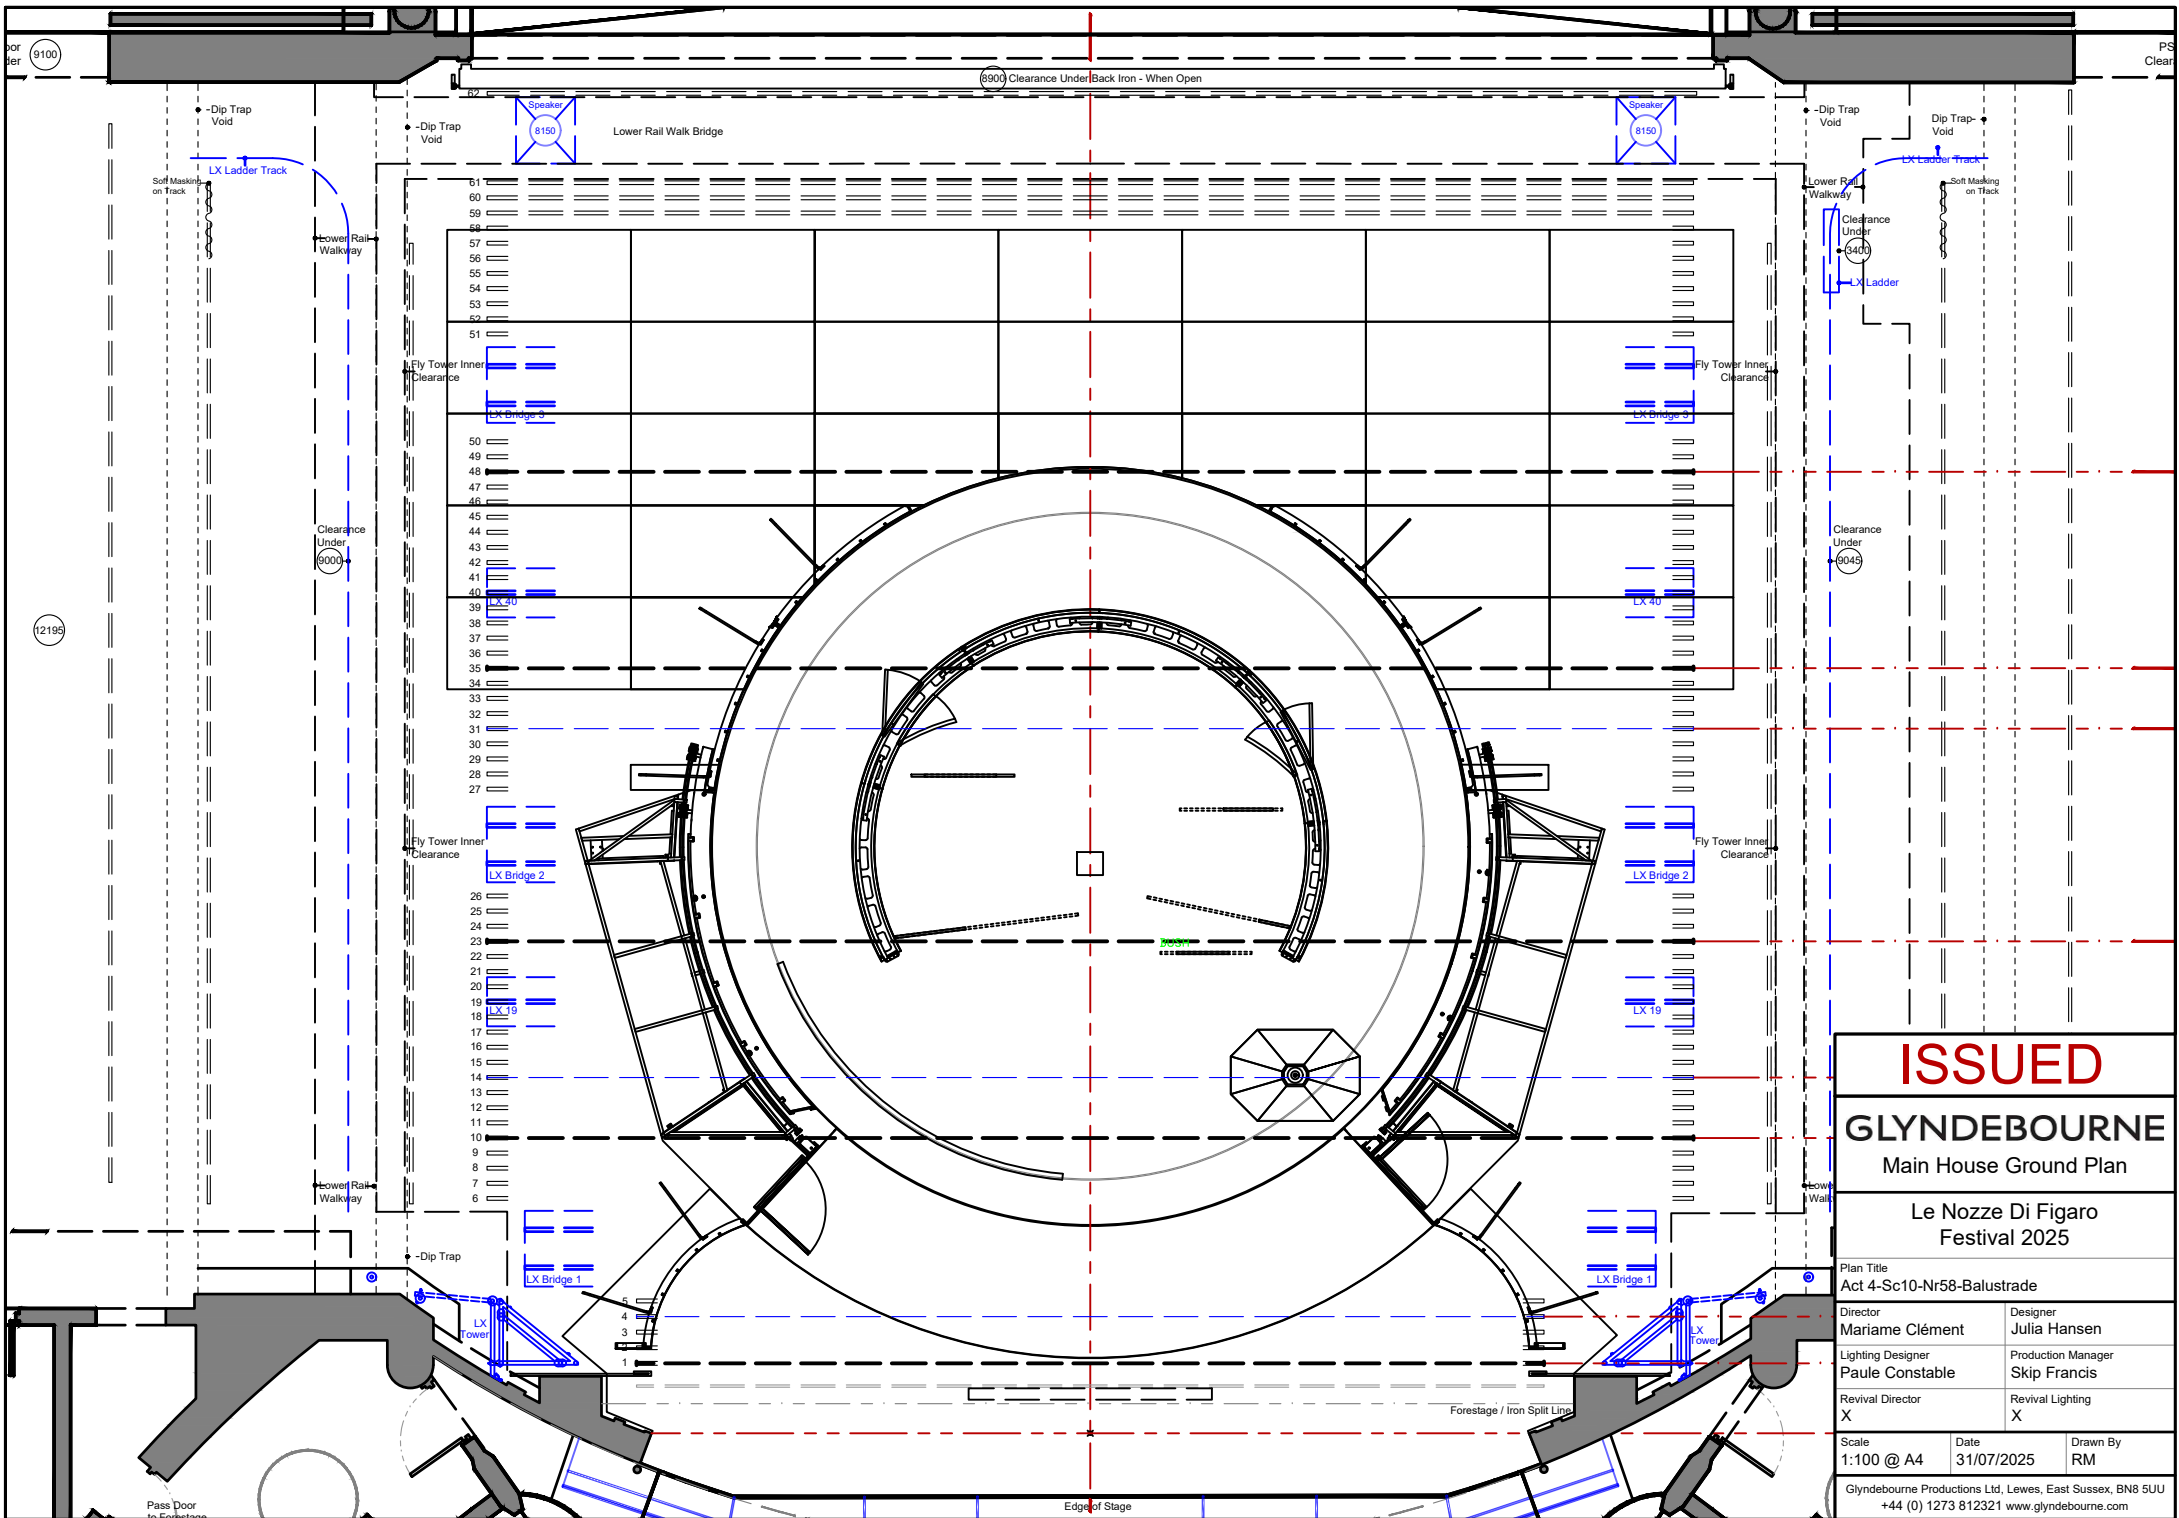

ISSUED

GLYNDEBOURNE


Main House Ground Plan

Le Nozze Di Figaro

Festival 2025

Plan Title Act 4-Sc10-Nr58-Balustrade		
Director Mariame Clément	Designer Julia Hansen	
Lighting Designer Paule Constable	Production Manager Skip Francis	
Revival Director X	Revival Lighting X	
Scale 1:100 @ A4	Date 31/07/2025	Drawn By RM

Glyndebourne Productions Ltd, Lewes, East Sussex, BN8 5UU
+44 (0) 1273 812321 www.glyndebourne.com

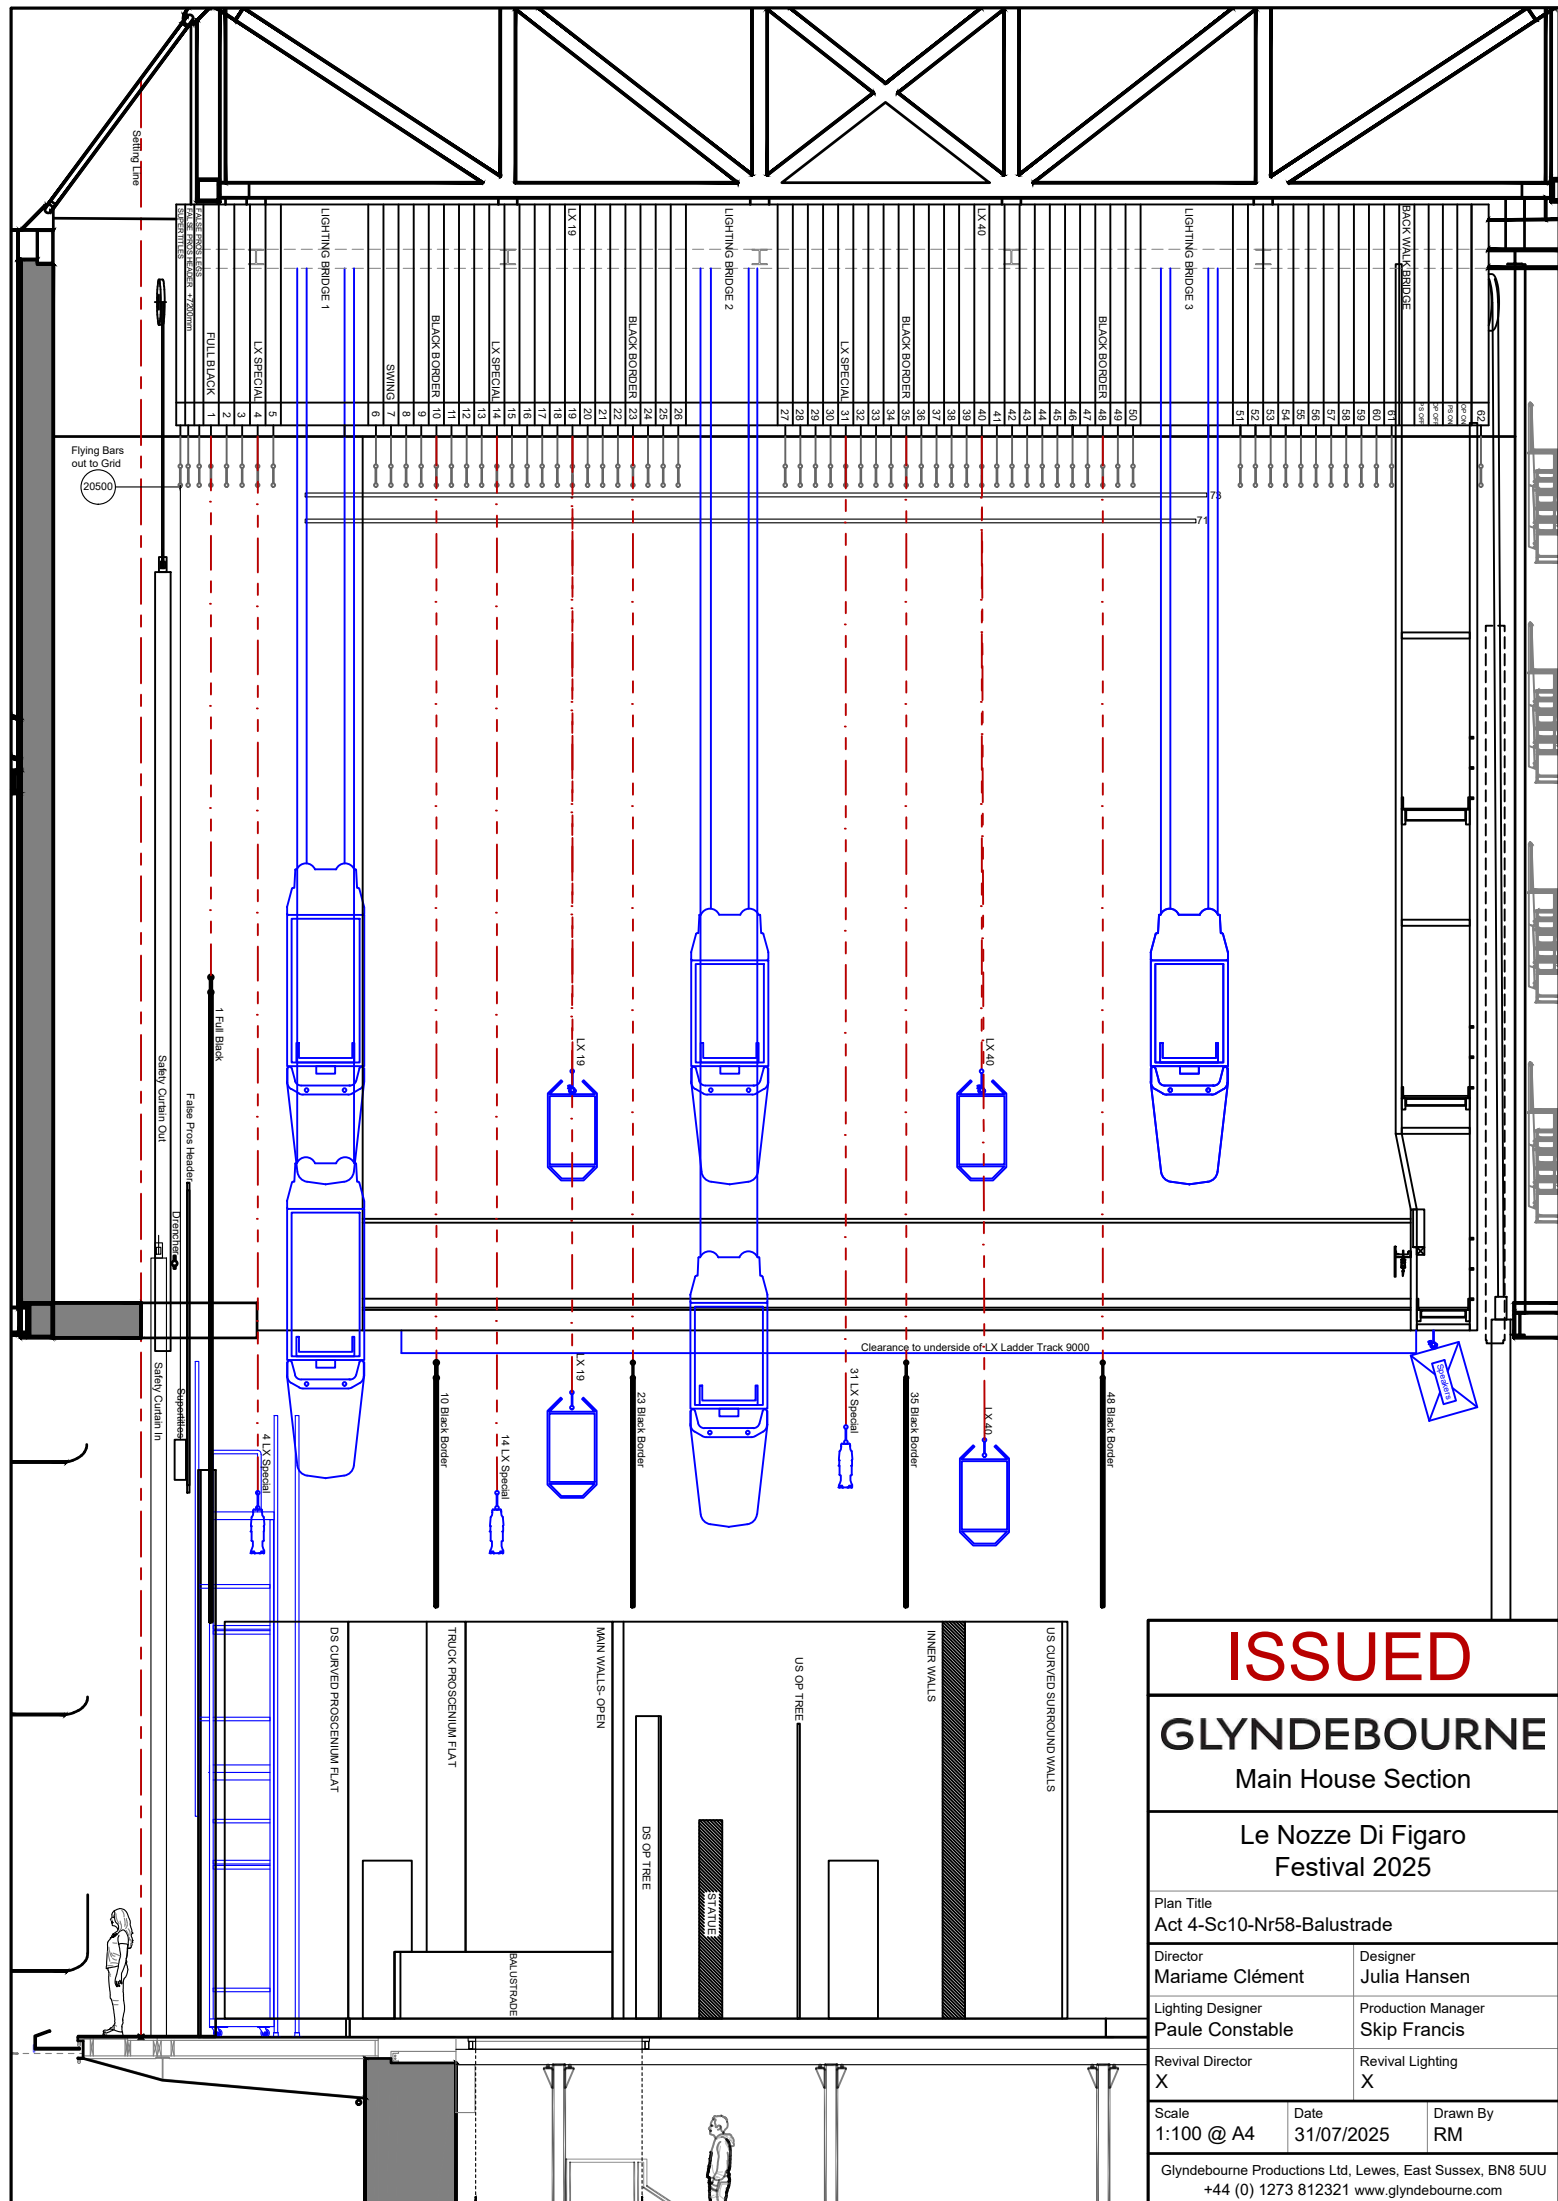

ISSUED


GLYNDEBOURNE

Main House Section

Le Nozze Di Figaro

Festival 2025

Plan Title		
Act 4-Sc10-Nr58-Balustrade		
Director	Designer	
Mariame Clément	Julia Hansen	
Lighting Designer	Production Manager	
Paule Constable	Skip Francis	
Revival Director	Revival Lighting	
X	X	
Scale	Date	Drawn By
1:100 @ A4	31/07/2025	RM
Glyndebourne Productions Ltd, Lewes, East Sussex, BN8 5UU		
+44 (0) 1273 812321 www.glyndebourne.com		

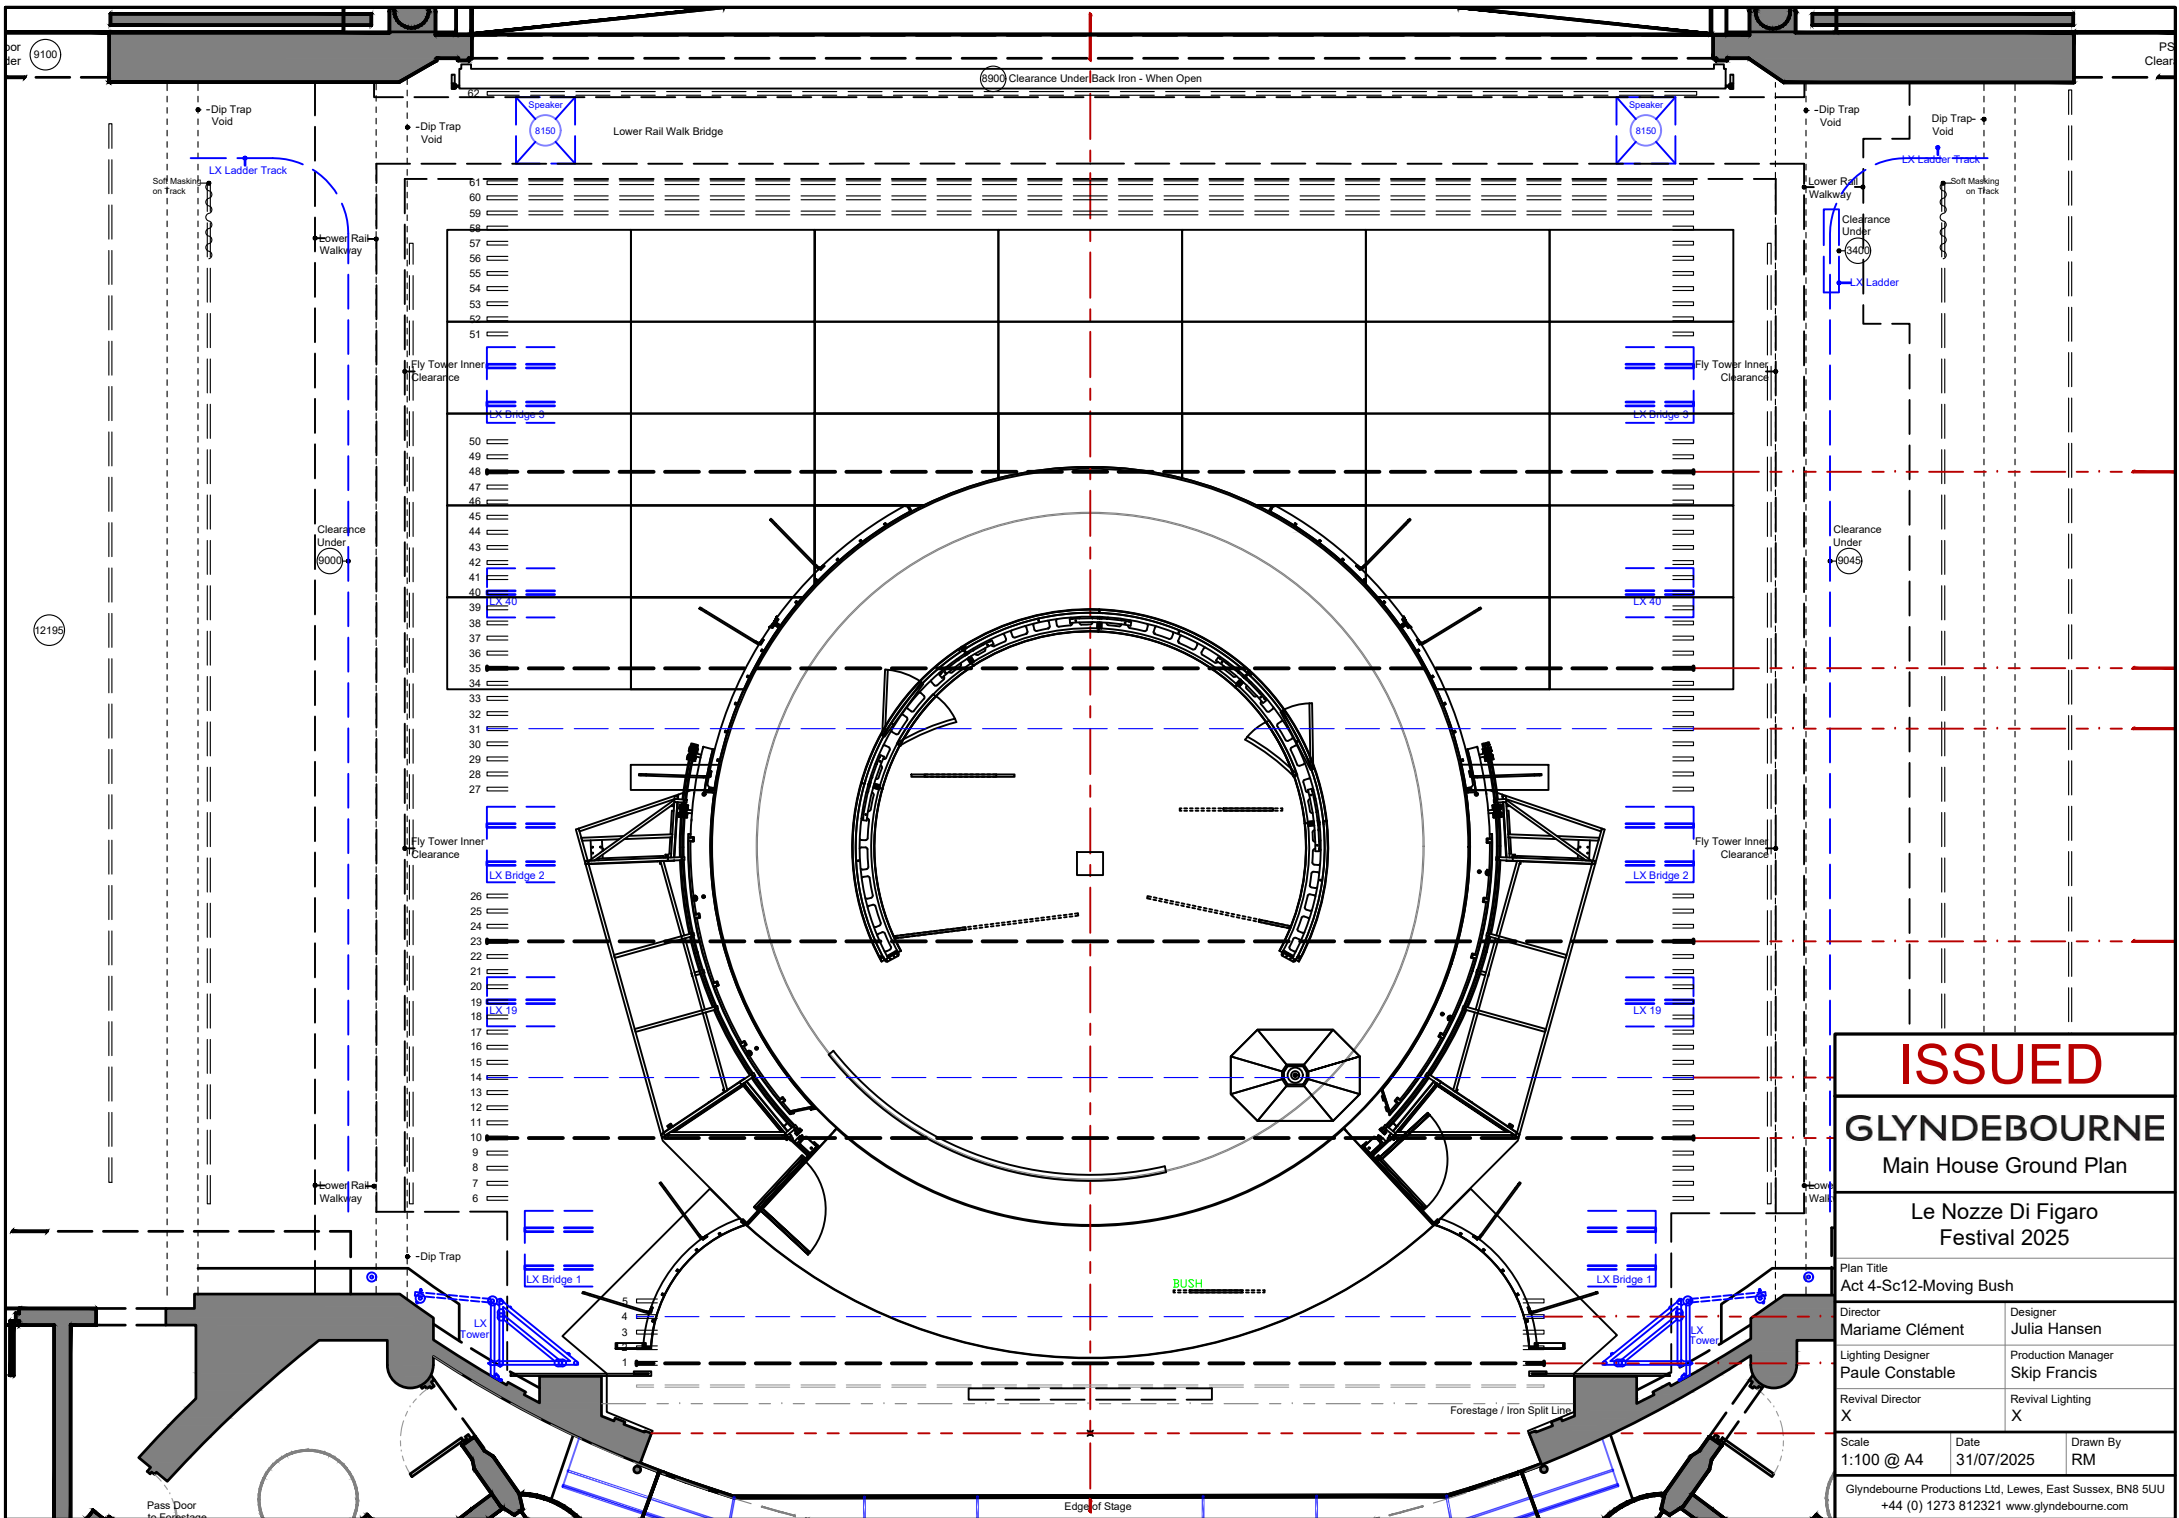

ISSUED

GLYNDEBOURNE

Main House Ground Plan

Plan Title

Act 4-Sc12-Moving Bush

Director

Mariame Clément

Designer

Julia Hansen

Lighting Designer

Paule Constable

Production Manager

Skip Francis

Revival Director

X

Revival Lighting

X

Scale

1:100 @ A4

Date


31/07/2025

Drawn By

RM

Glyndebourne Productions Ltd, Lewes, East Sussex, BN8 5UU

+44 (0) 1273 812321 www.glyndebourne.com

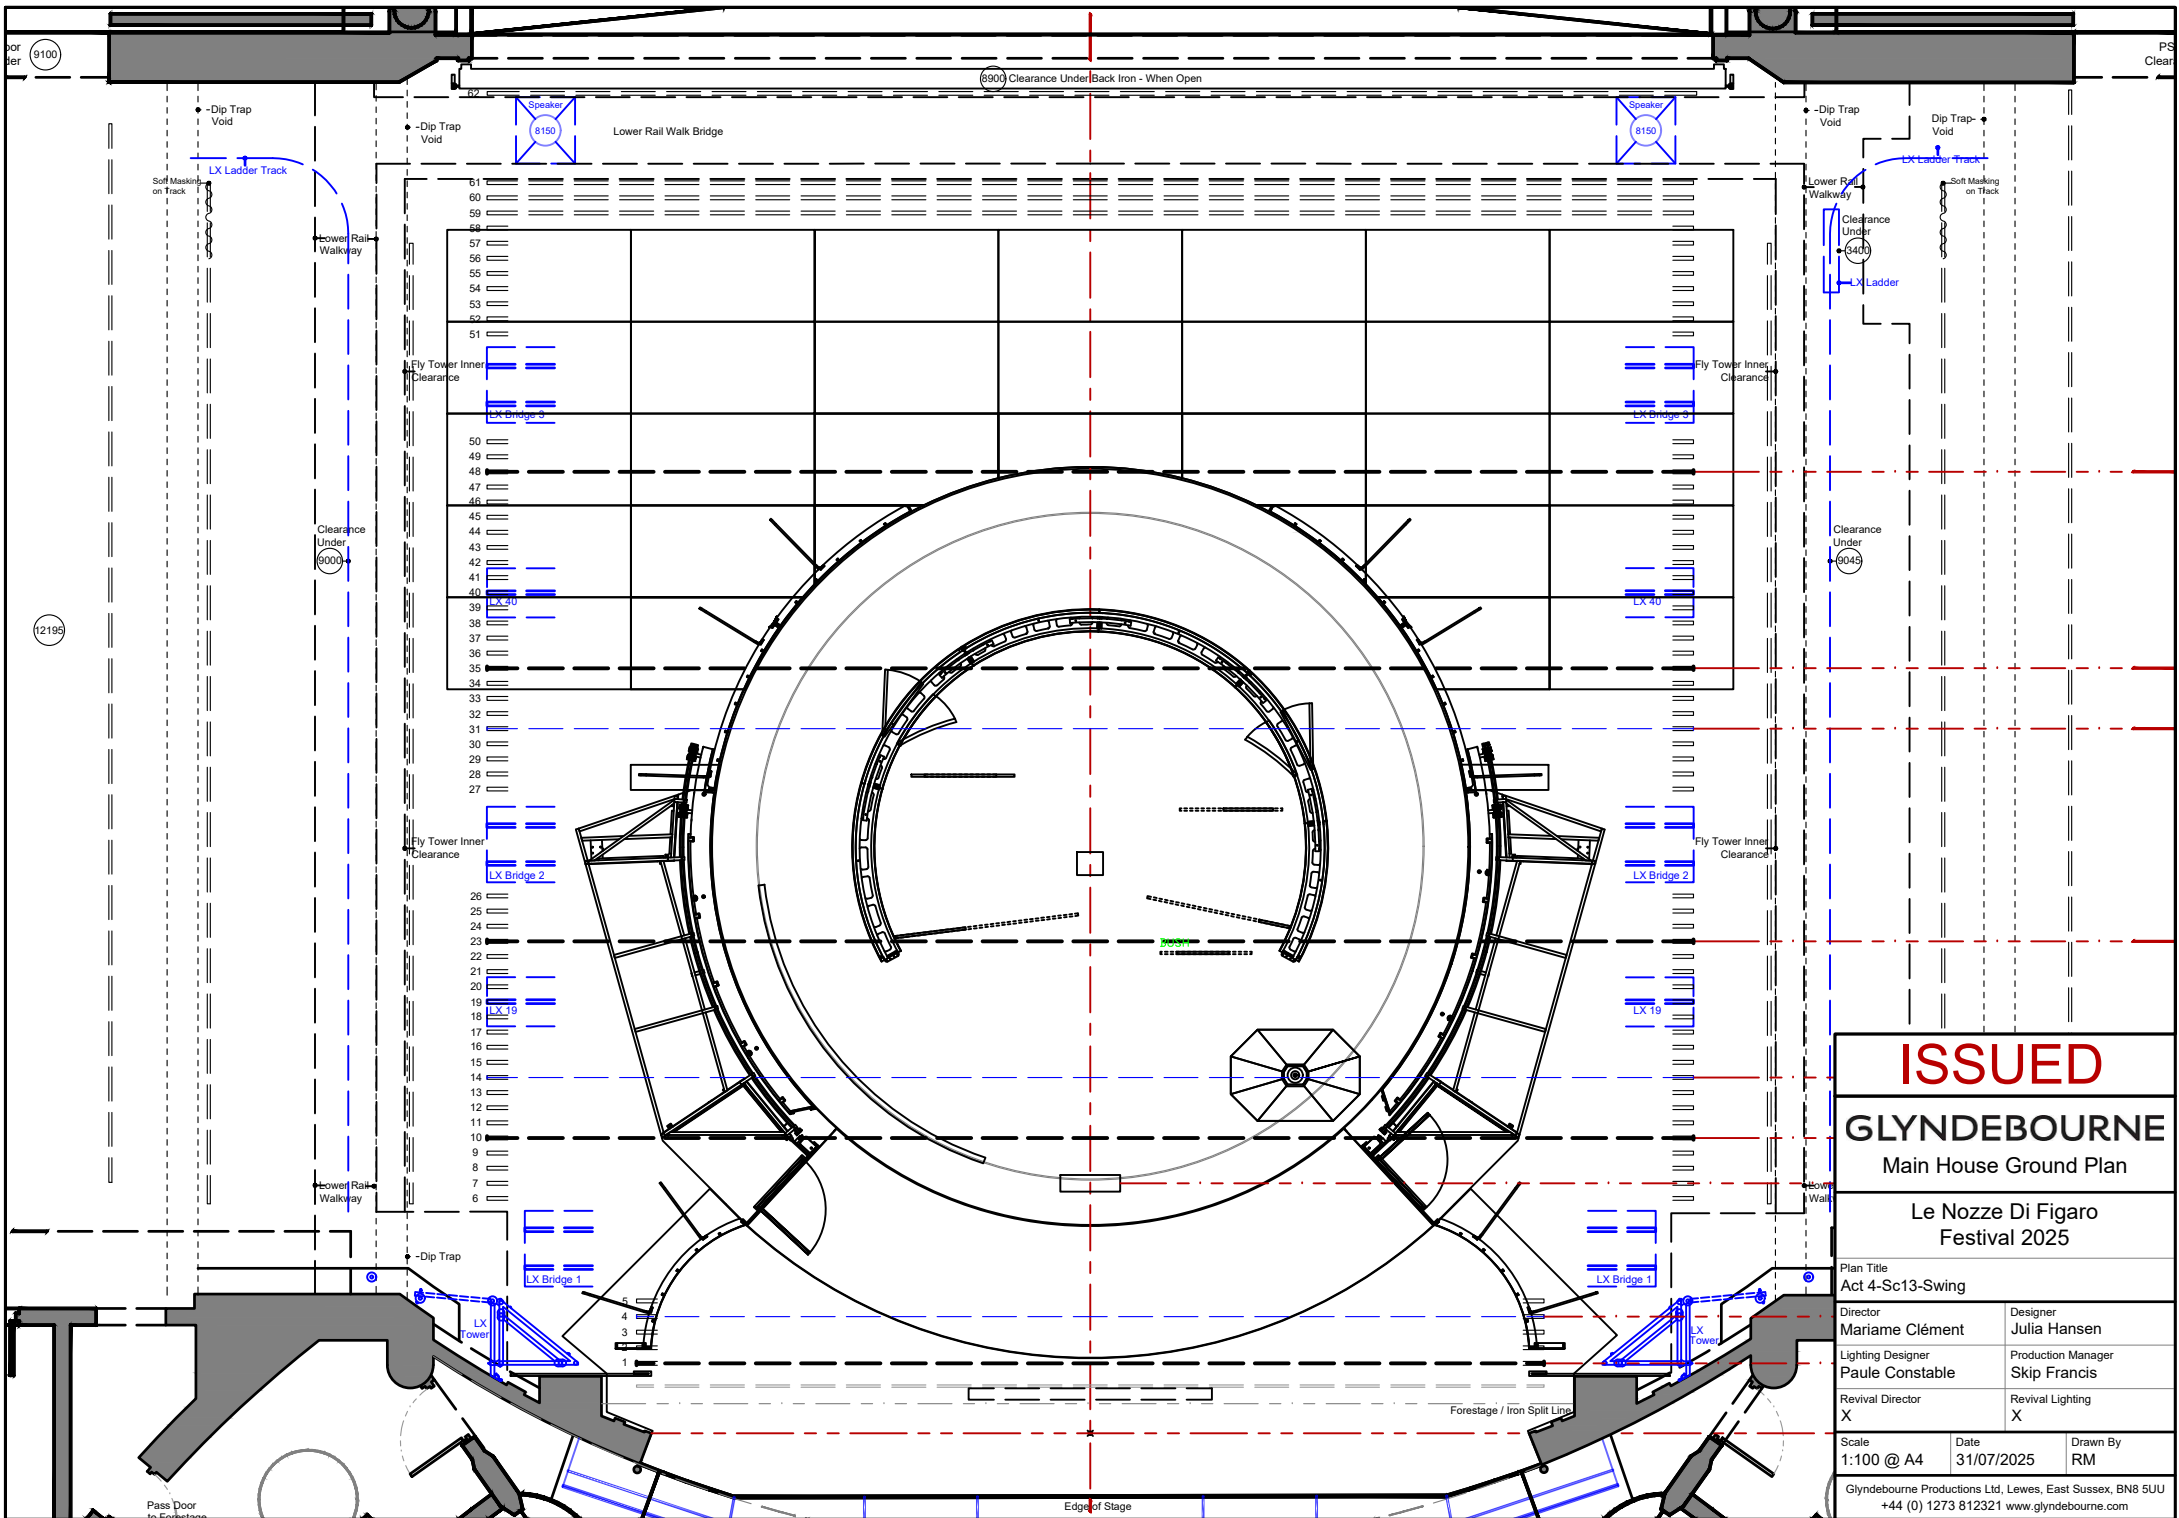


ISSUED

GLYNDEBOURNE
Main House Ground Plan

Le Nozze Di Figaro
Festival 2025

Plan Title Act 4-Sc13-Swing		
Director Mariame Clément	Designer Julia Hansen	
Lighting Designer Paule Constable	Production Manager Skip Francis	
Revival Director X	Revival Lighting X	
Scale 1:100 @ A4	Date 31/07/2025	Drawn By RM

Glyndebourne Productions Ltd, Lewes, East Sussex, BN8 5UU
+44 (0) 1273 812321 www.glyndebourne.com

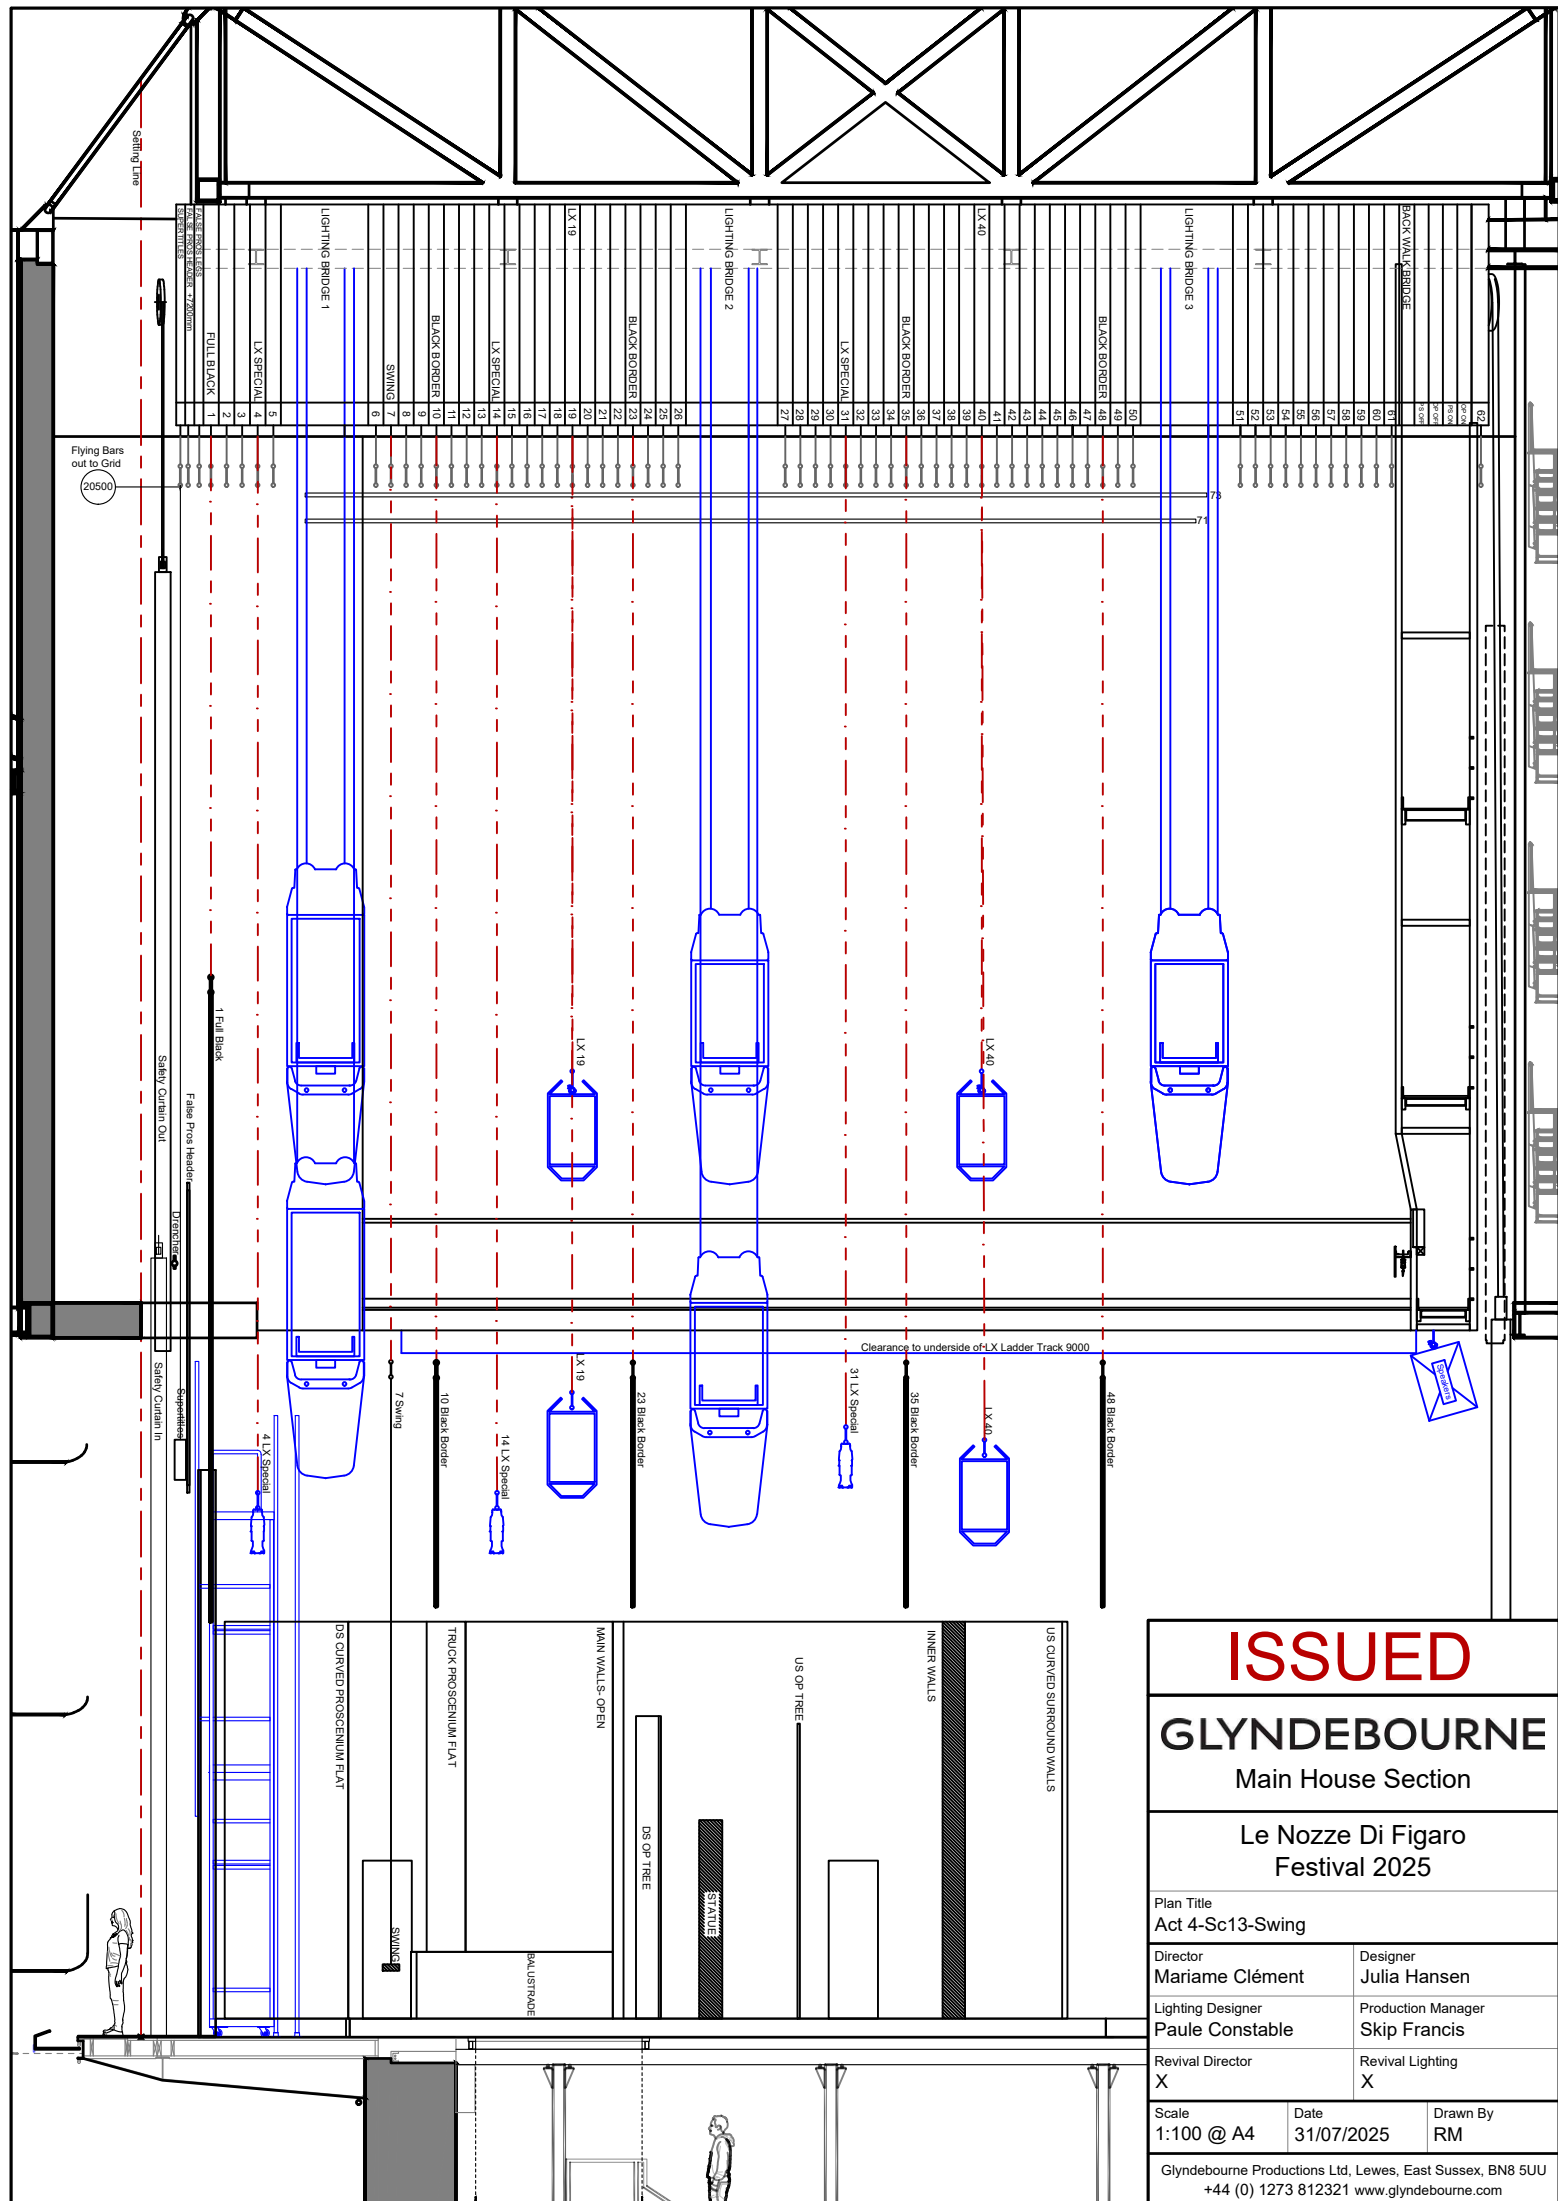

ISSUED

GLYNDEBOURNE

Main House Section

Le Nozze Di Figaro

Festival 2025

Plan Title

Act 4-Sc13-Swing

Director

Mariame Clément

Designer

Julia Hansen

Lighting Designer

Paule Constable

Production Manager

Skip Francis

Revival Director

X

Revival Lighting

X

Scale

1:100 @ A4

Date


31/07/2025

Drawn By

RM

Glyndebourne Productions Ltd, Lewes, East Sussex, BN8 5UU

+44 (0) 1273 812321 www.glyndebourne.com

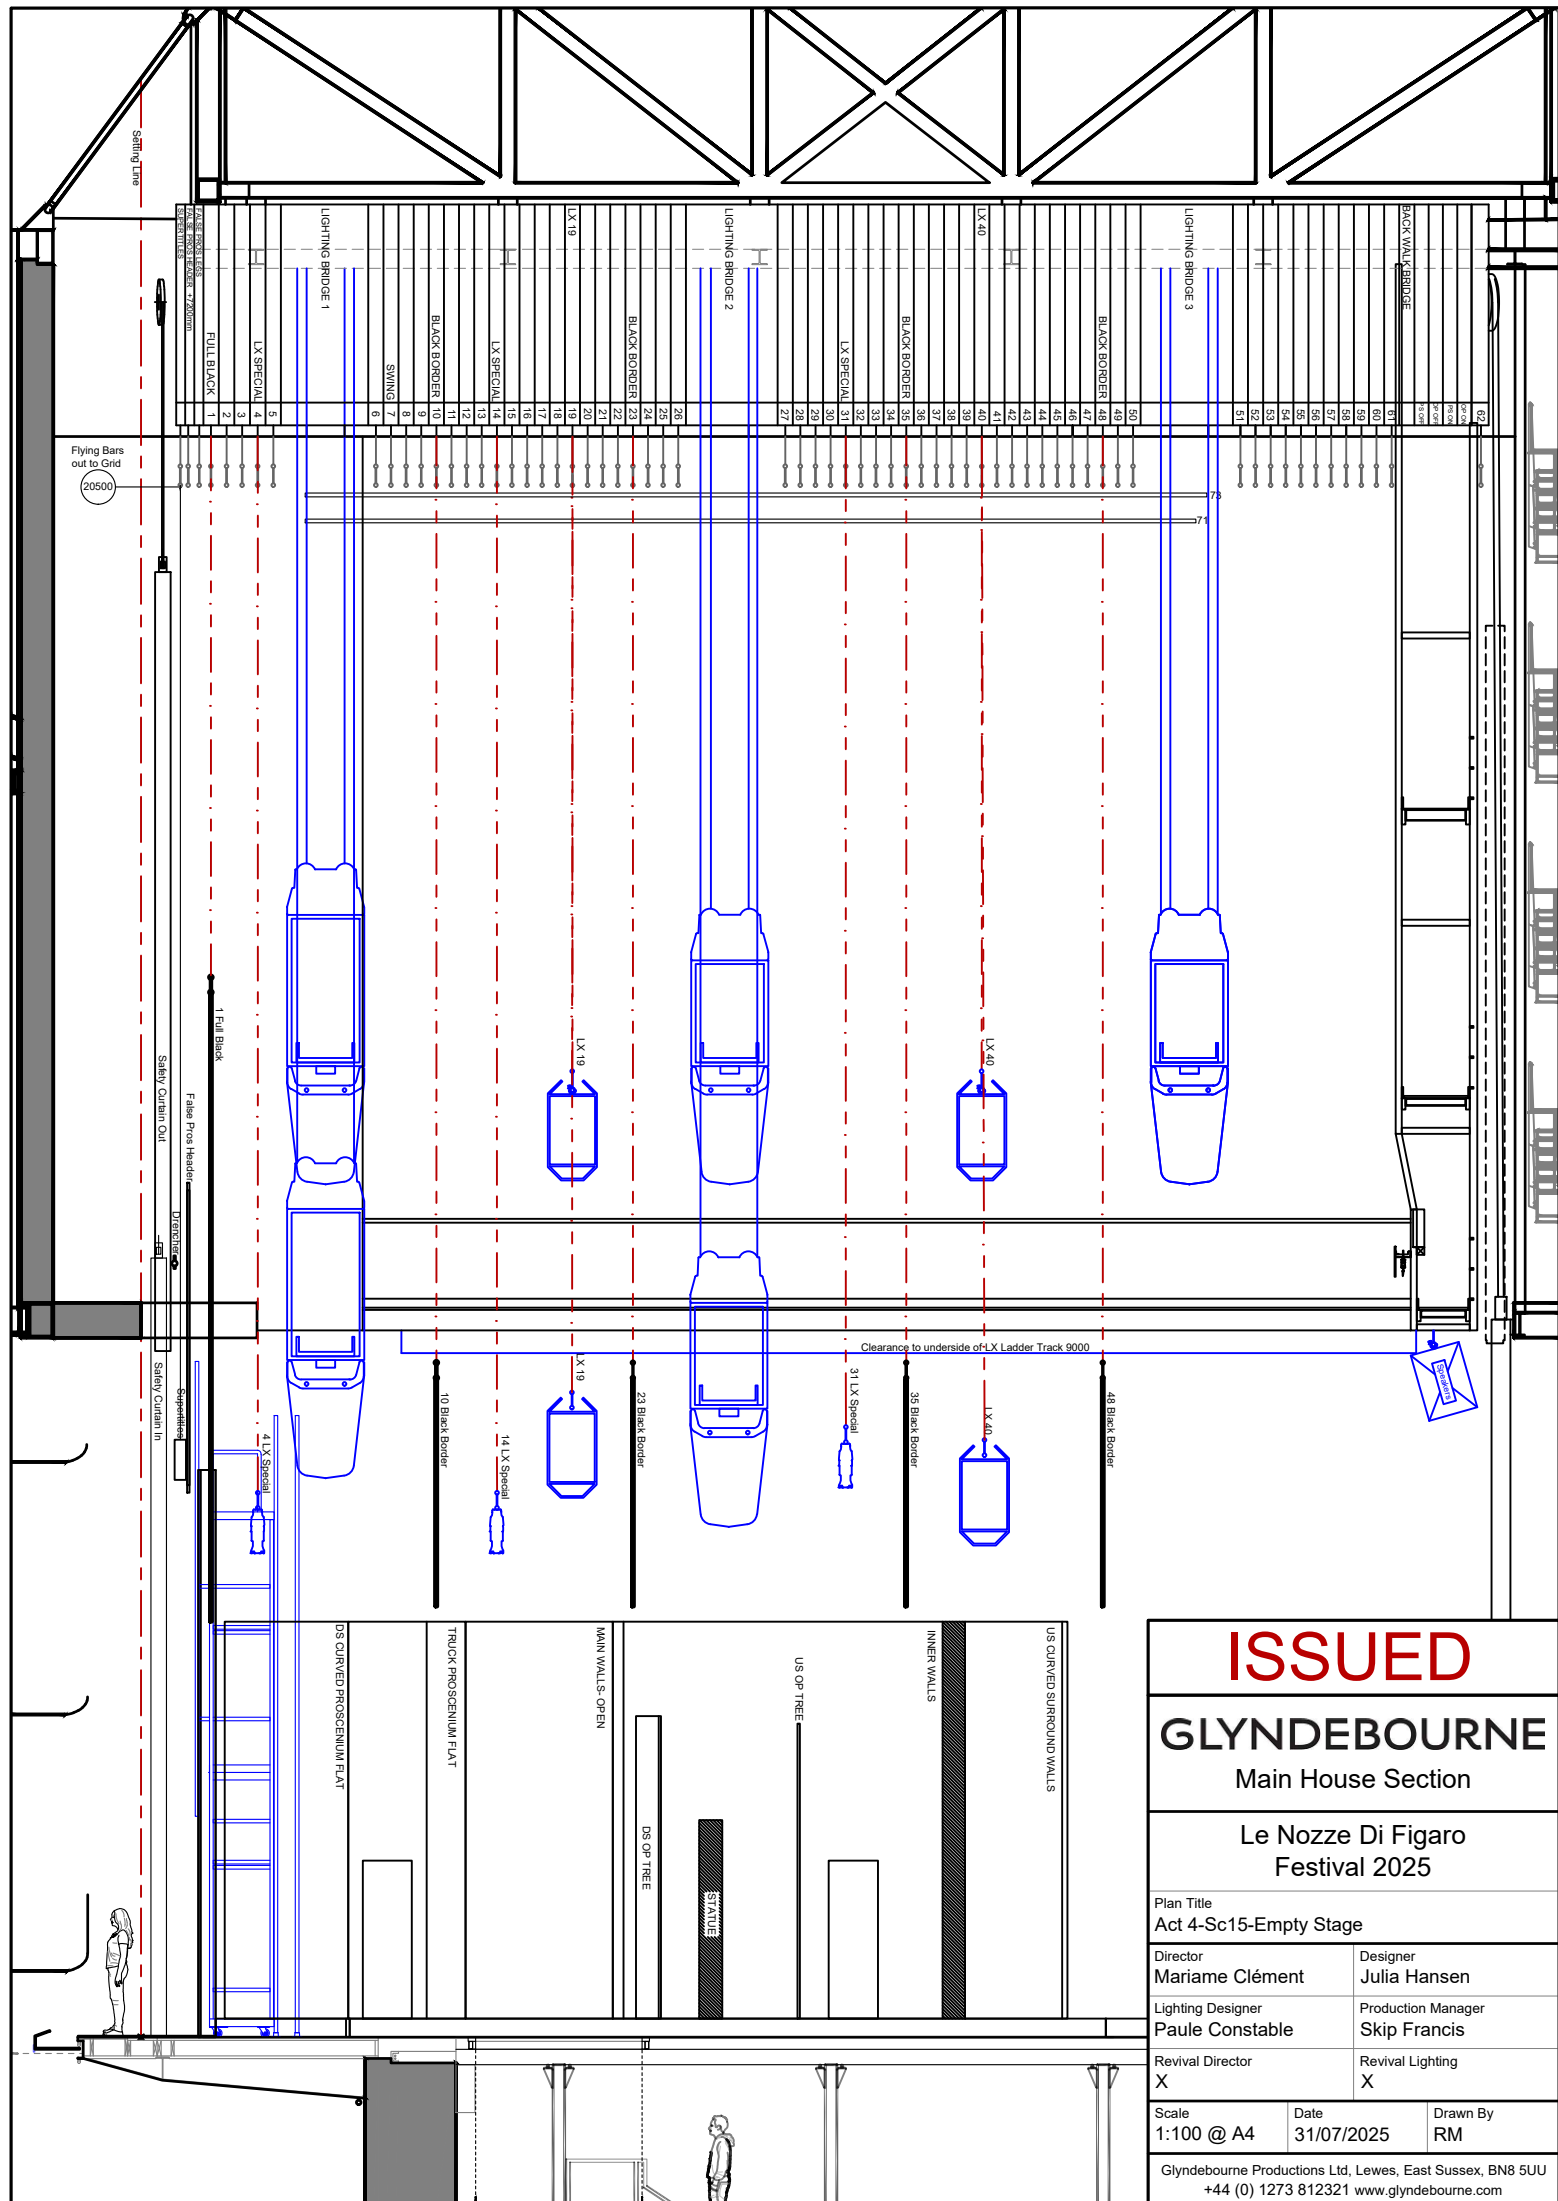


ISSUED

GLYNDEBOURNE
Main House Section

Le Nozze Di Figaro
Festival 2025

Plan Title Act 4-Sc15-Empty Stage	
Director Mariame Clément	Designer Julia Hansen
Lighting Designer Paule Constable	Production Manager Skip Francis
Revival Director X	Revival Lighting X

Scale 1:100 @ A4	Date 31/07/2025	Drawn By RM
Glyndebourne Productions Ltd, Lewes, East Sussex, BN8 5UU +44 (0) 1273 812321 www.glyndebourne.com		

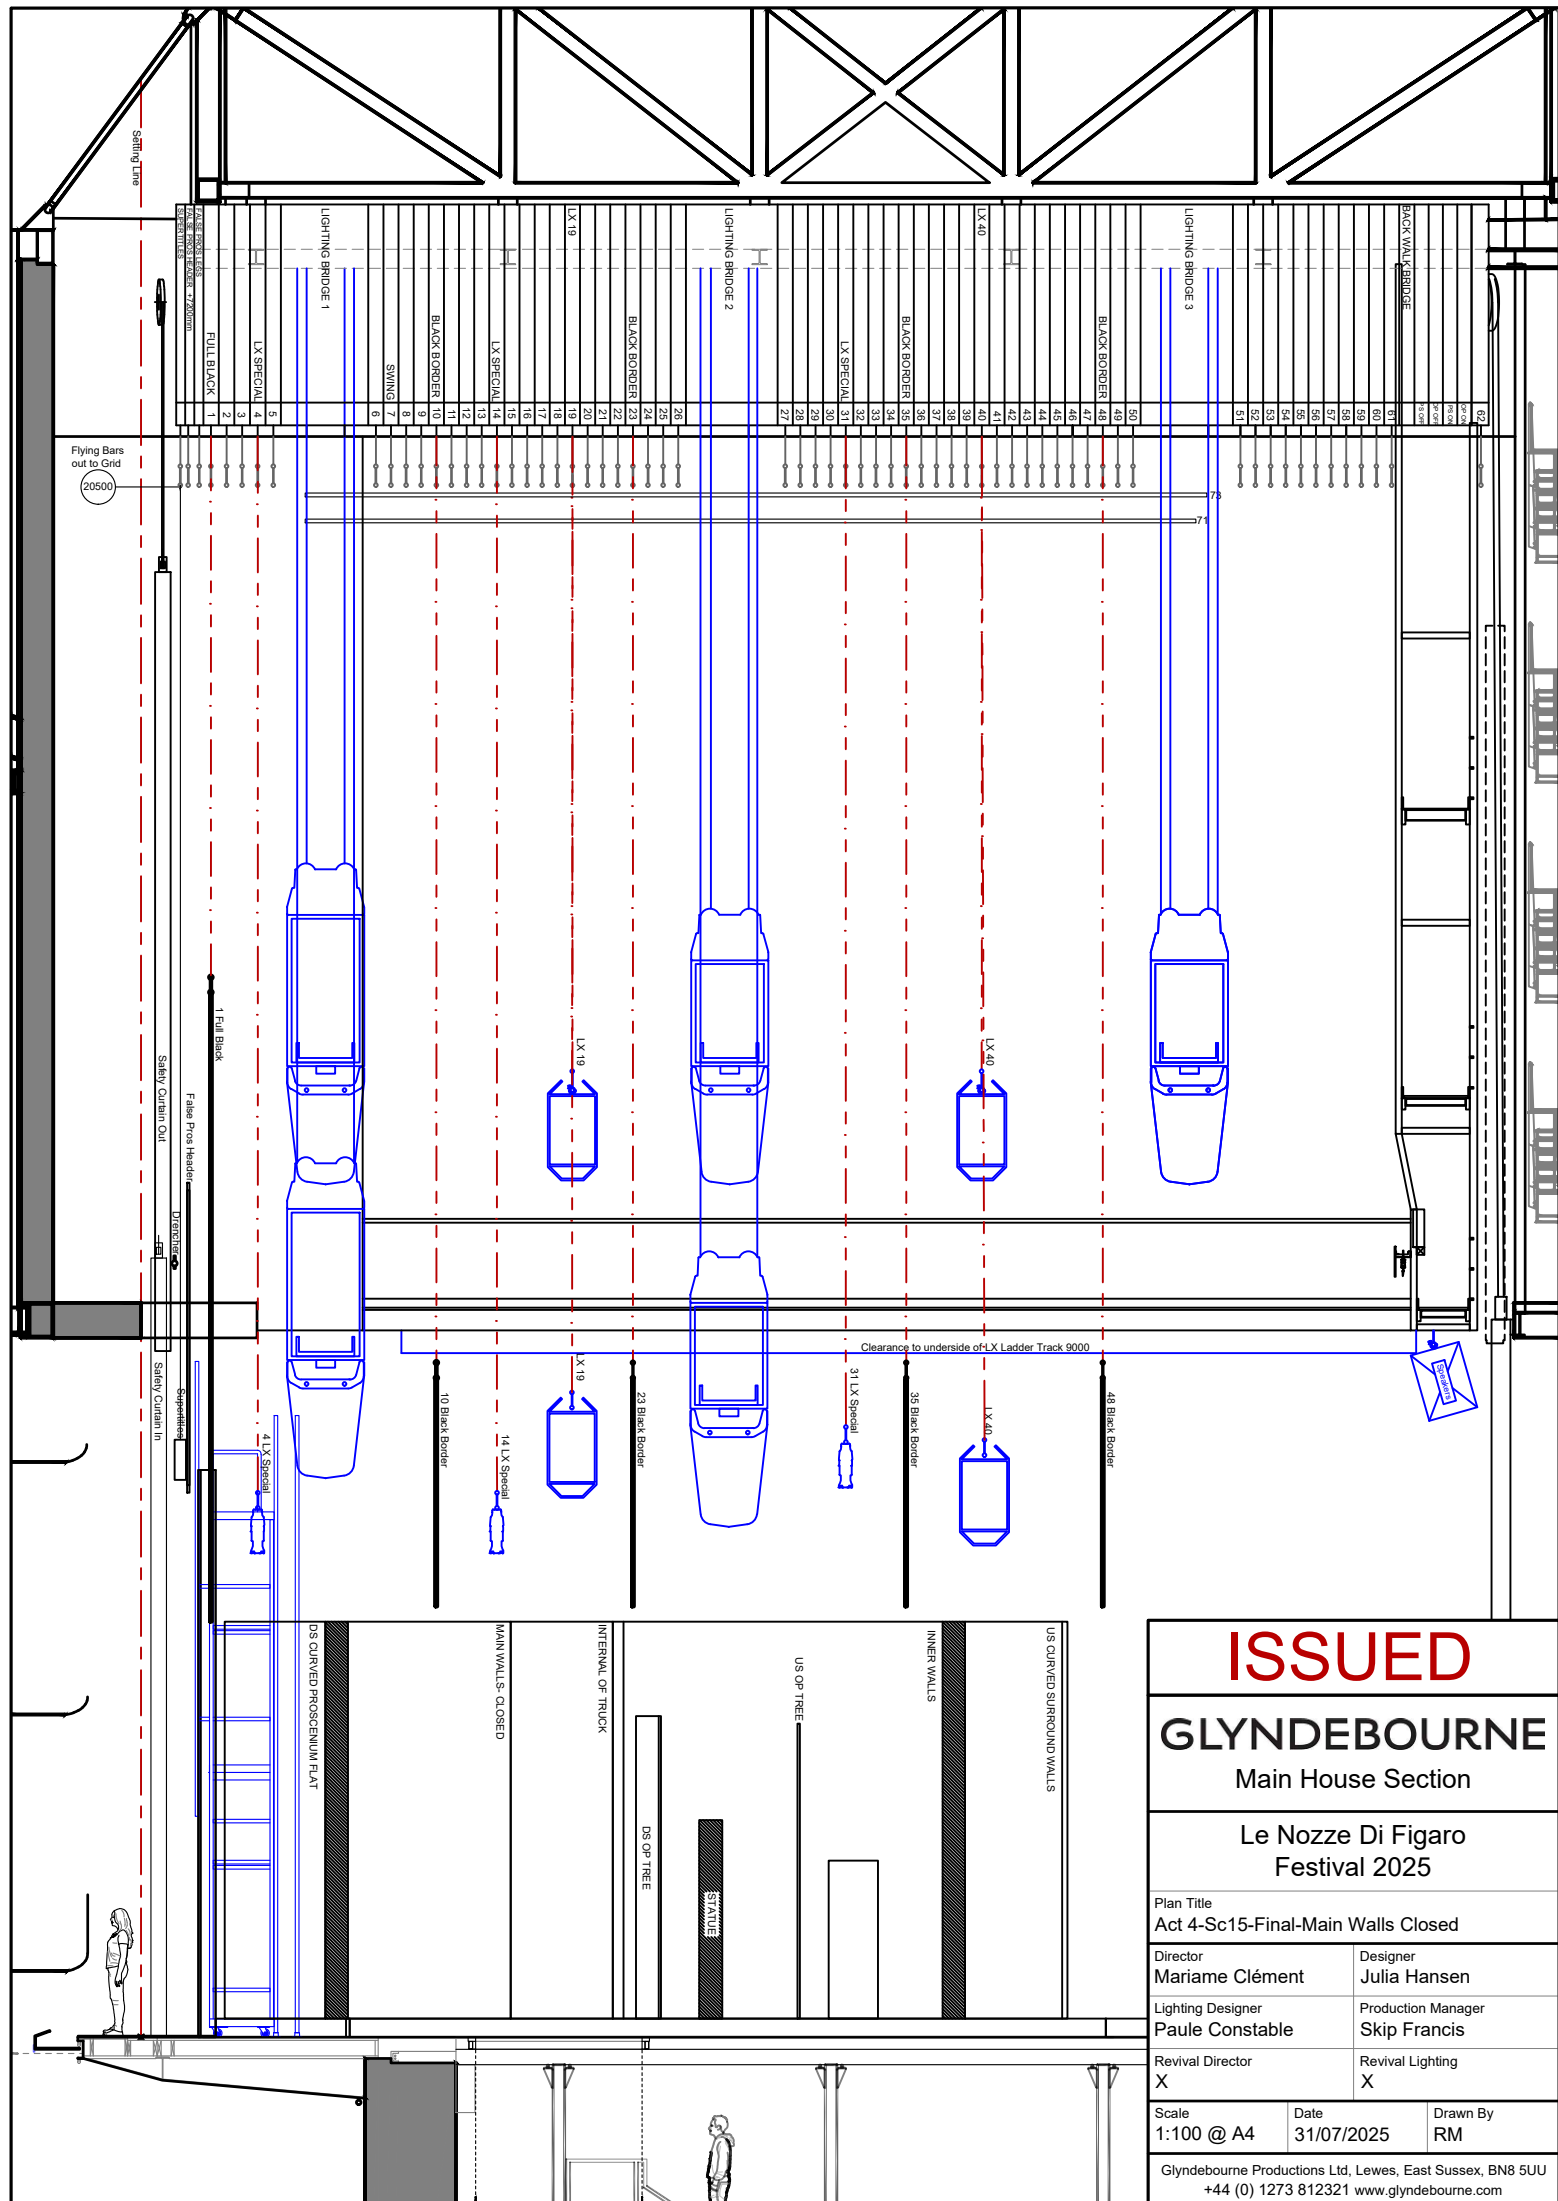

ISSUED

GLYNDEBOURNE
Main House Section

Le Nozze Di Figaro
Festival 2025

Plan Title Act 4-Sc15-Final-Main Walls Closed	
Director Mariame Clément	Designer Julia Hansen
Lighting Designer Paule Constable	Production Manager Skip Francis
Revival Director X	Revival Lighting X

Scale 1:100 @ A4	Date 31/07/2025	Drawn By RM
Glyndebourne Productions Ltd, Lewes, East Sussex, BN8 5UU +44 (0) 1273 812321 www.glyndebourne.com		